

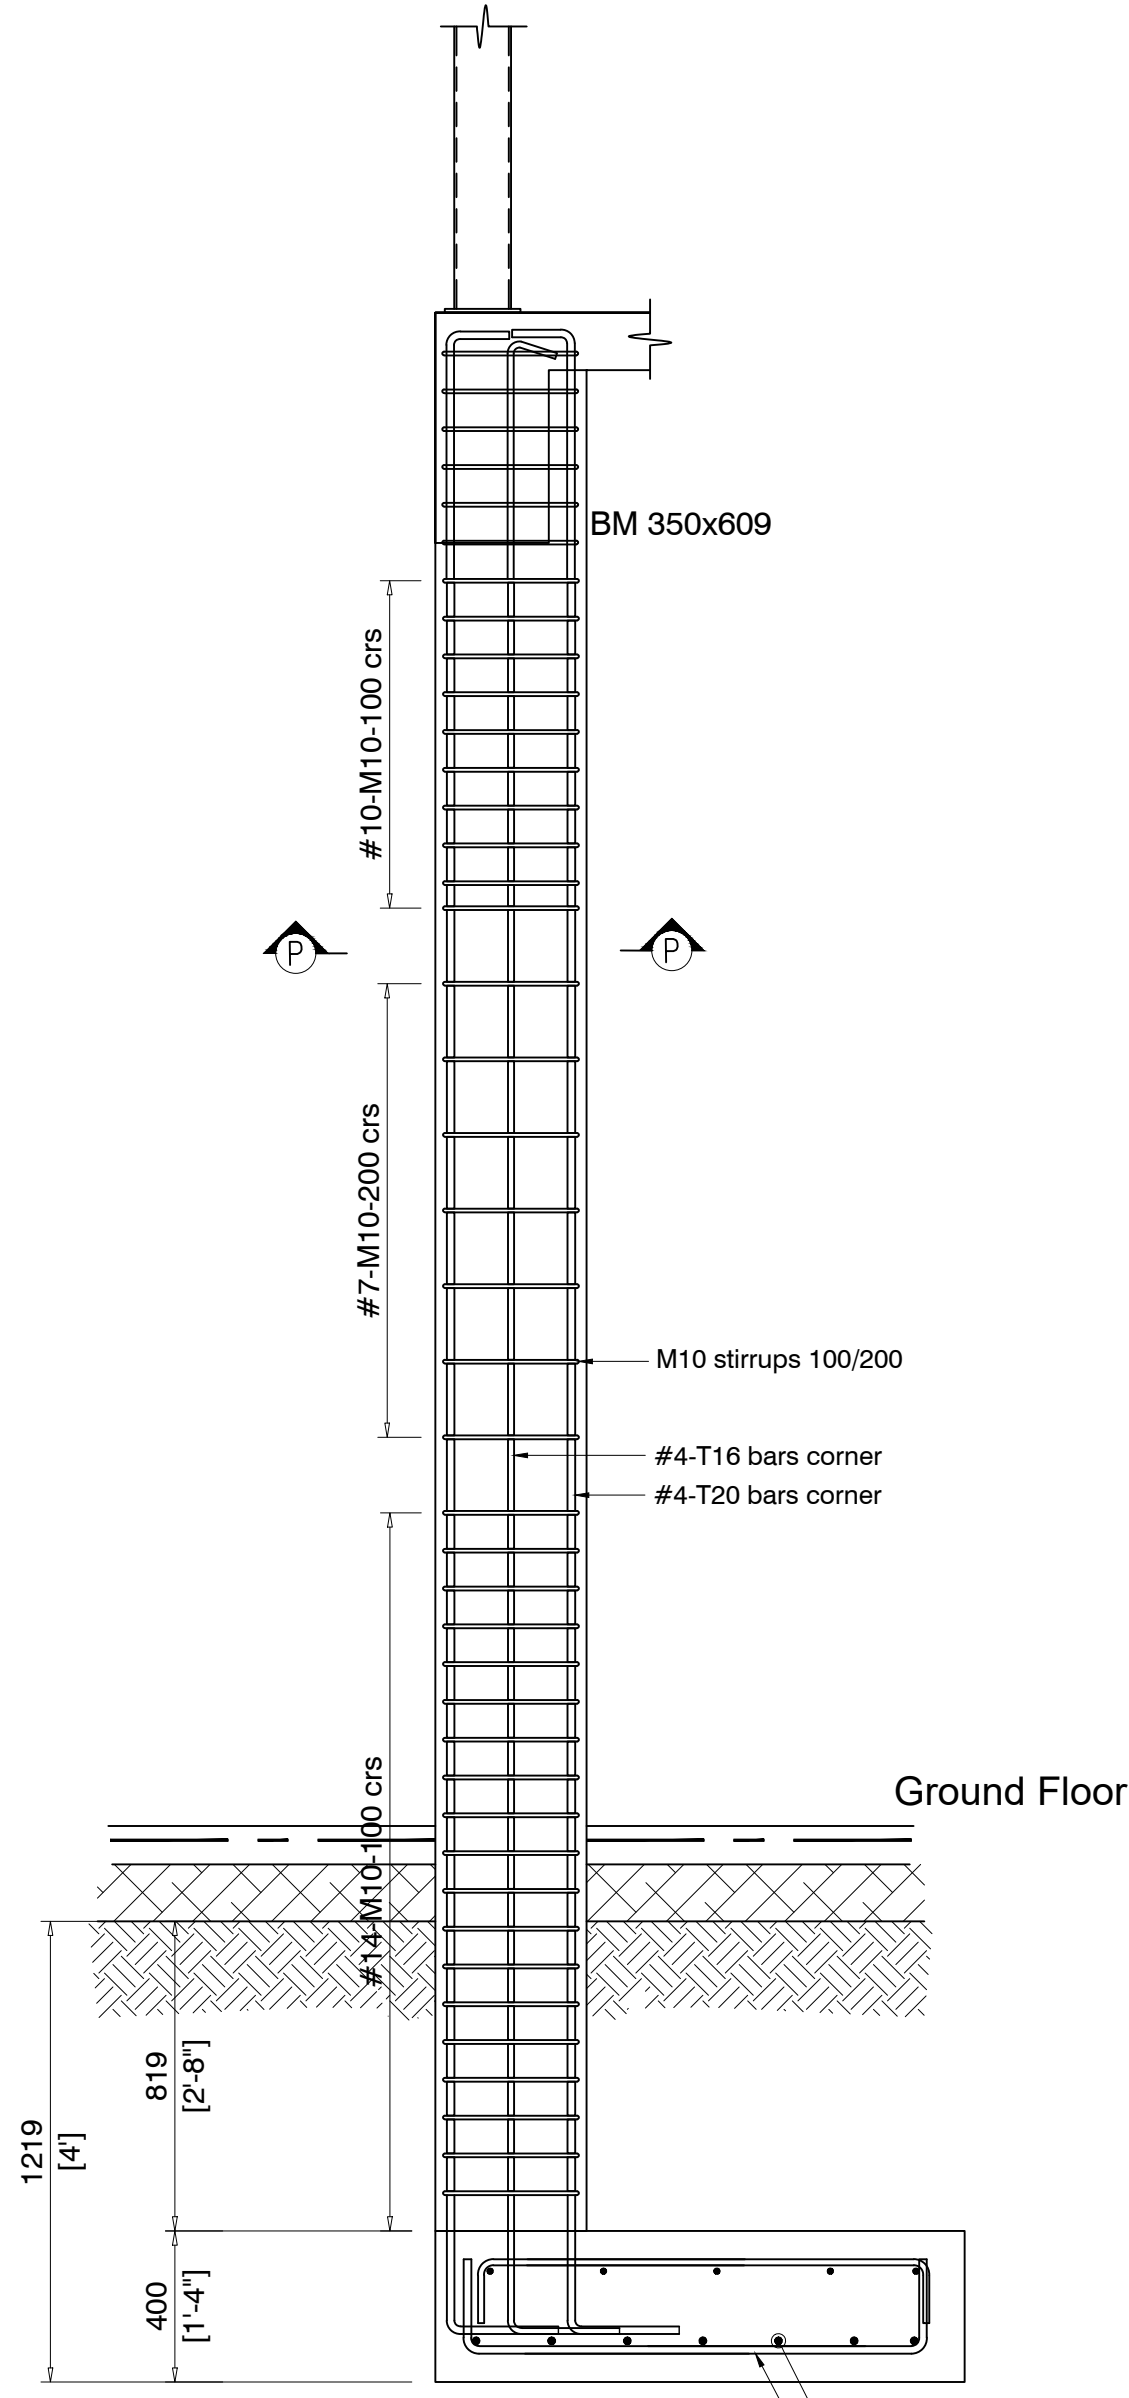



SITE:	
SHEET TITLE: Foundation Plan & Details	
DESIGN:	DRAWN:

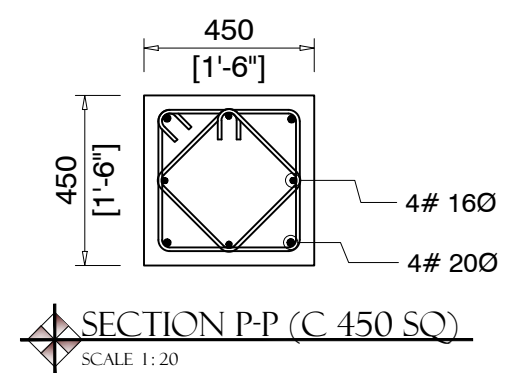



ELEVATION OF COLUMN C 450SQ IN CF H00
SCALE 1:20

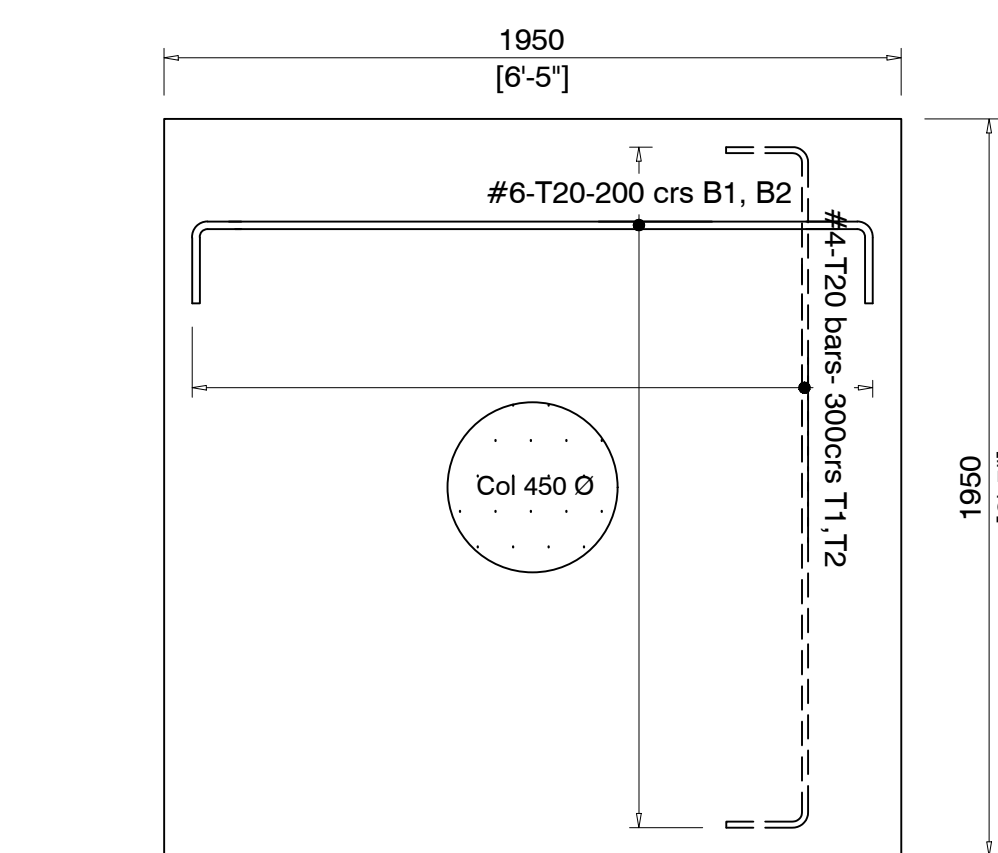


PLAN OF COL 450 IN COLUMN FOOTING 1950 SQ
SCALE 1:20

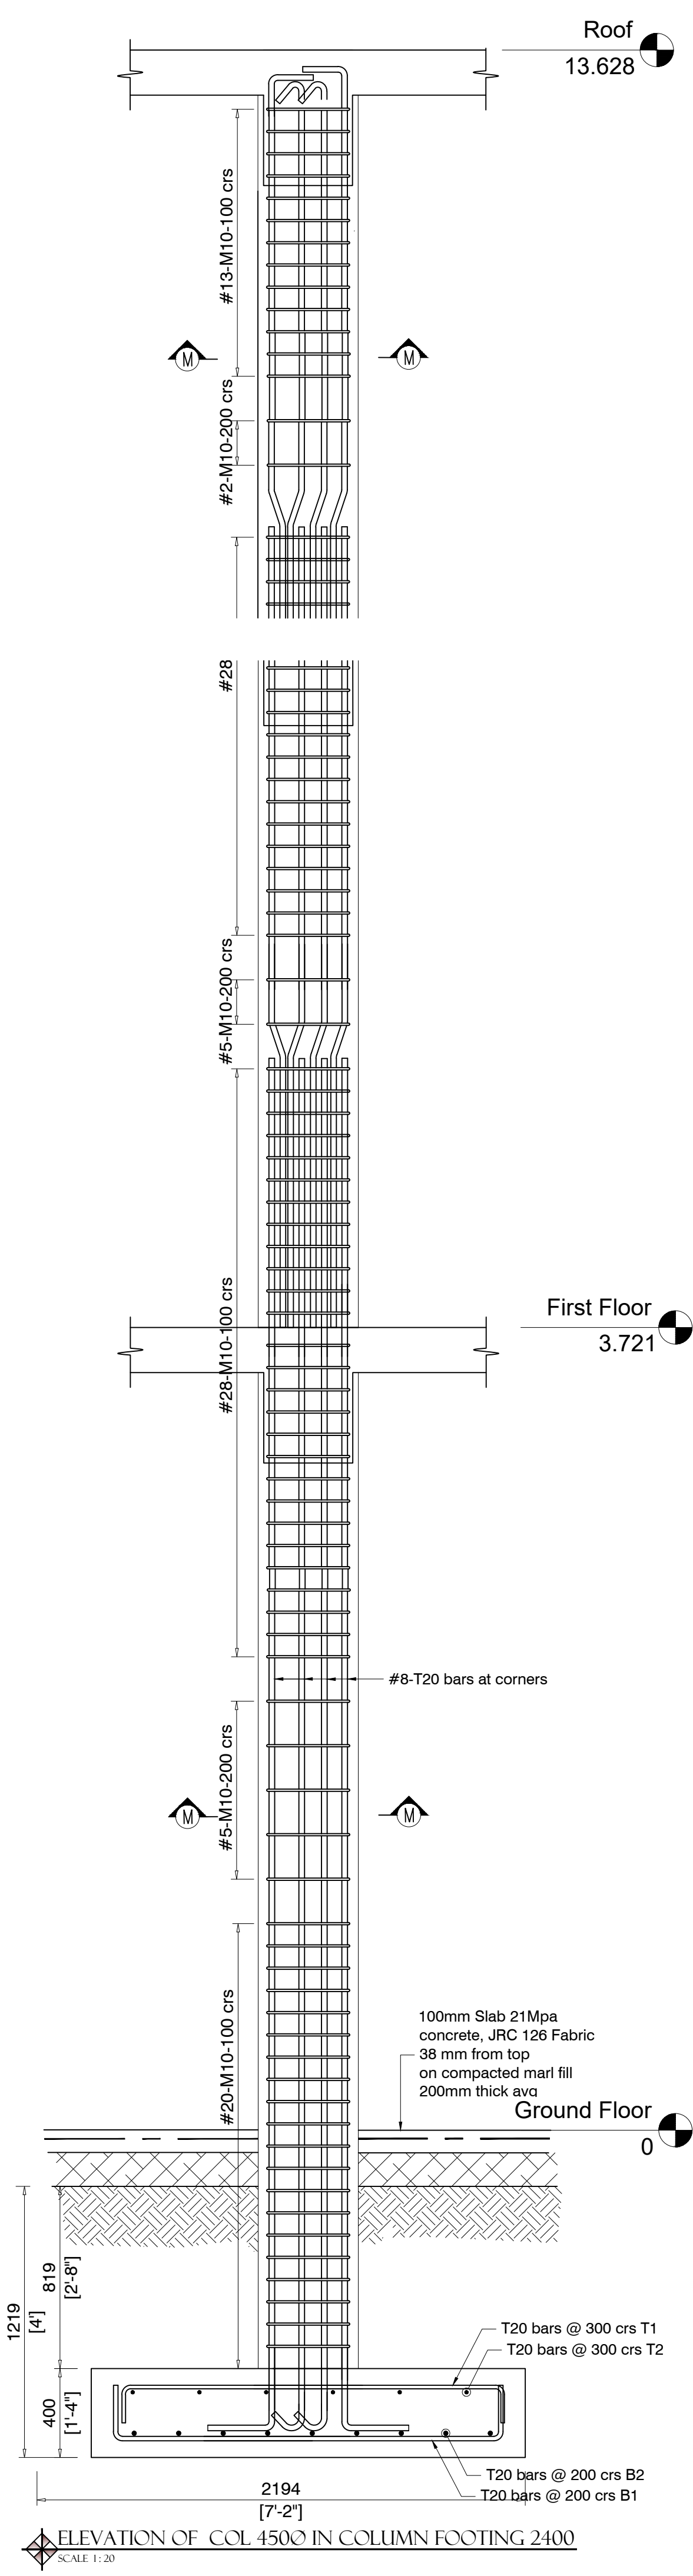


ELEVATION OF COL 450 IN COLUMN FOOTING 2400
SCALE 1:20

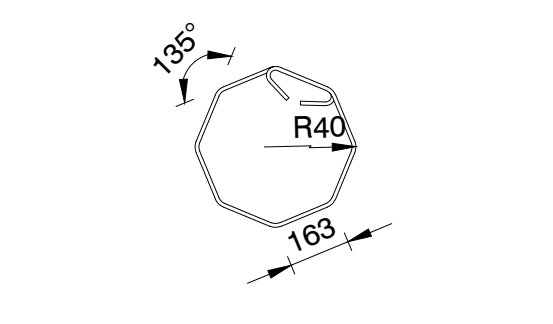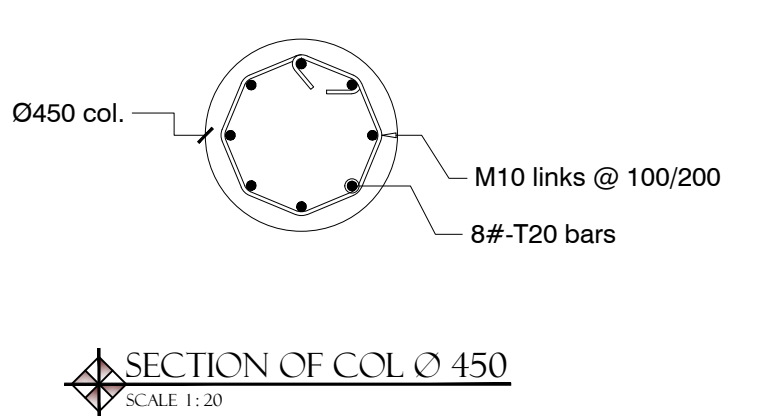


COL Ø 450 STIRRUP DETAILS
SCALE 1:20

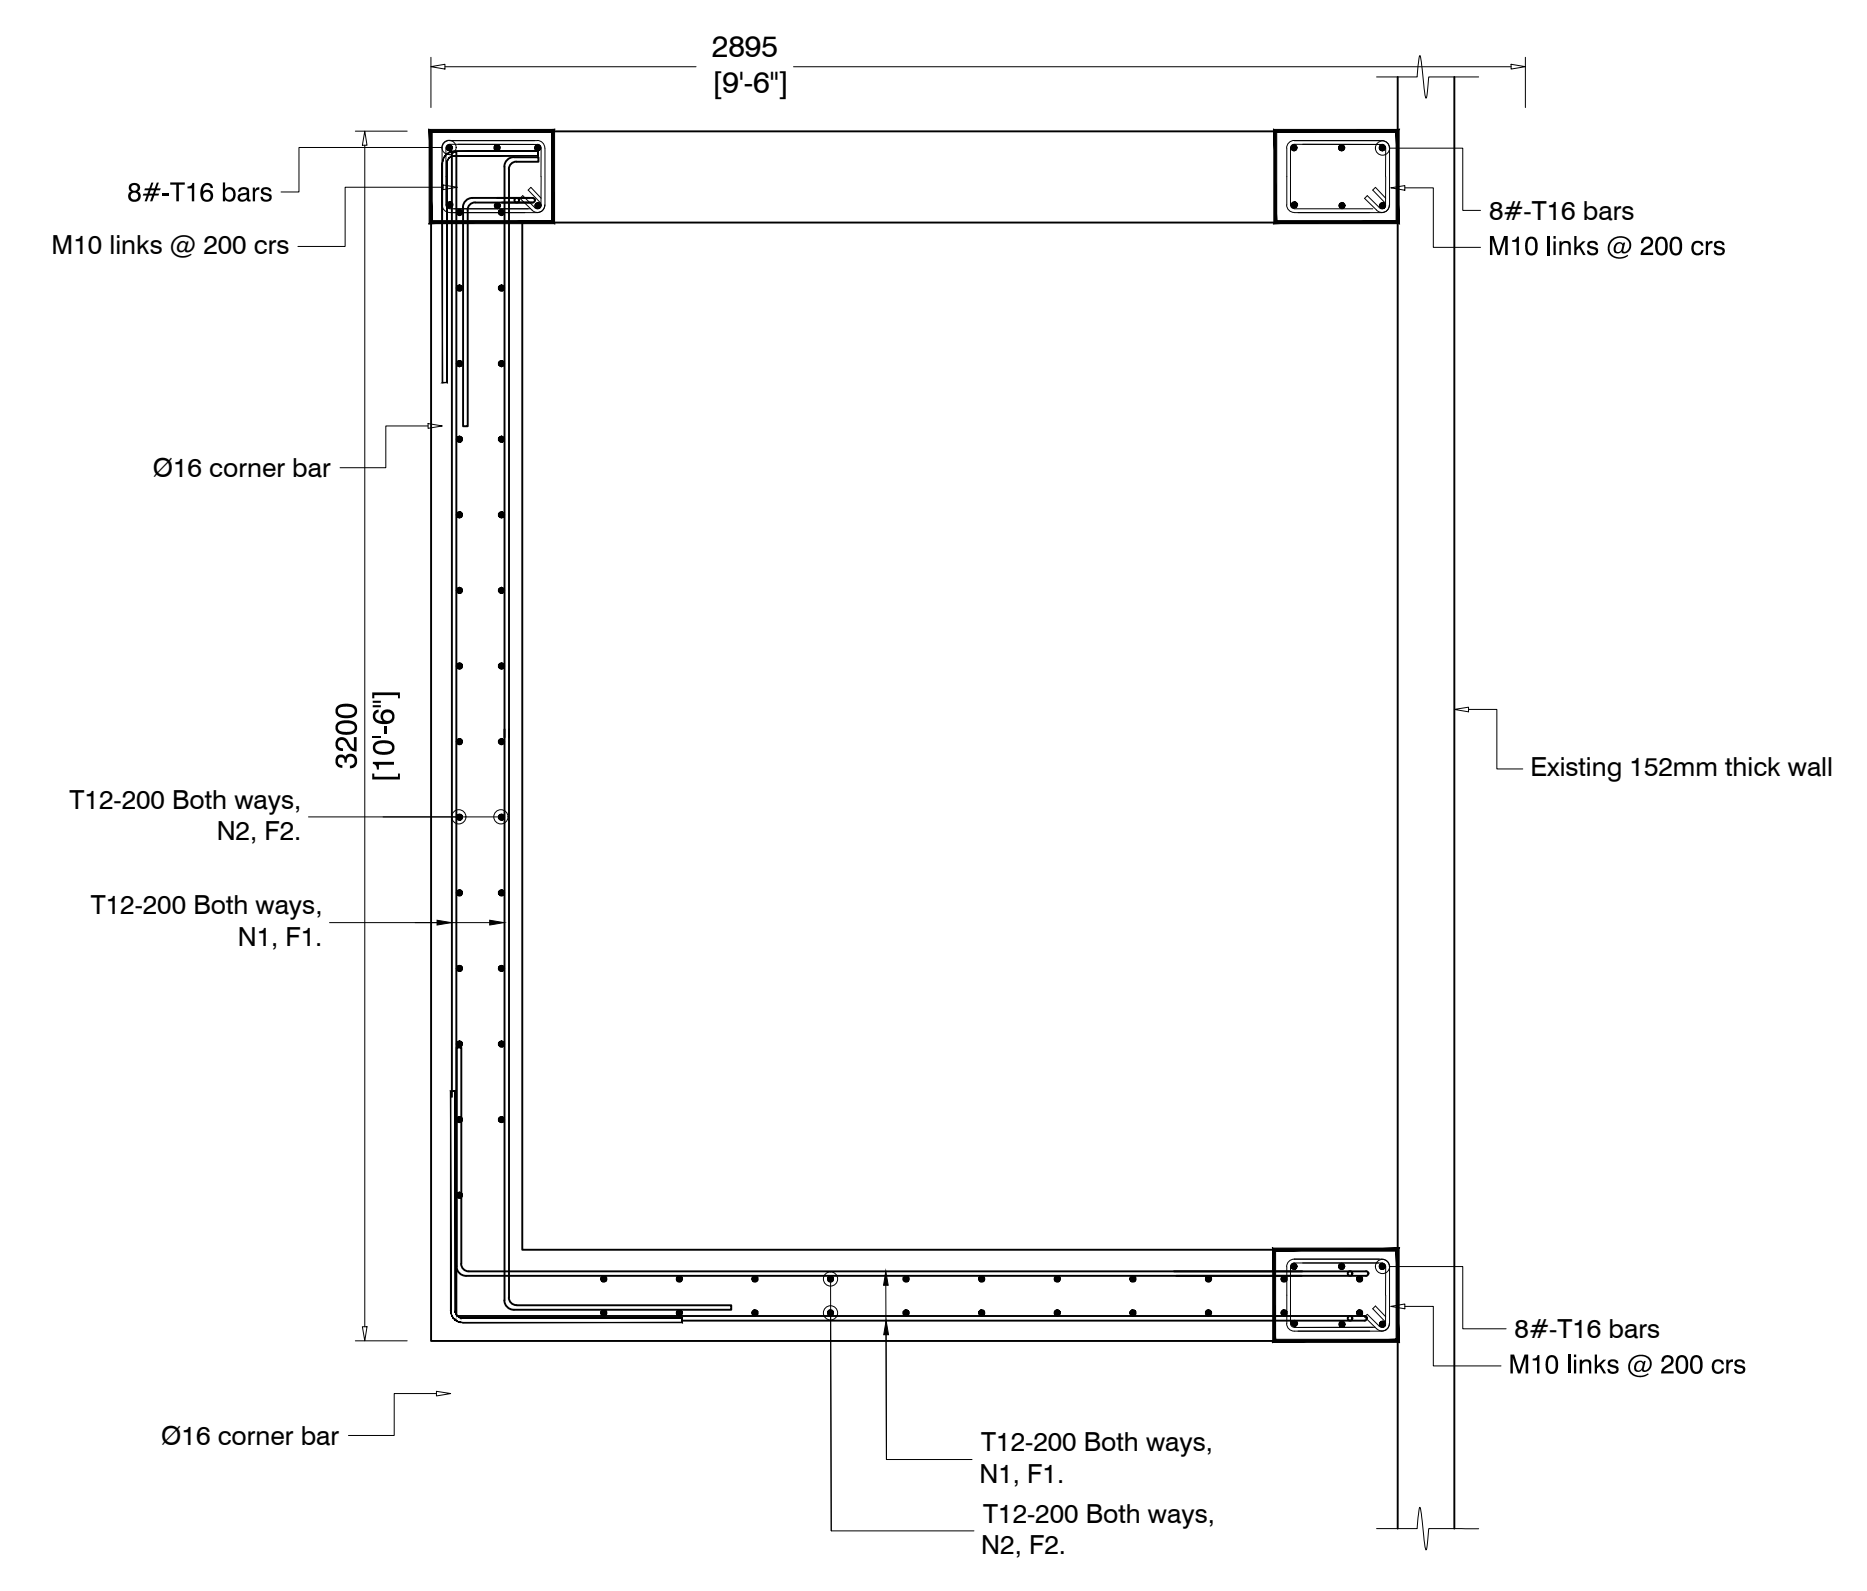

ELEVATOR SHAFT REINFORCEMENT PLAN
SCALE 1:20

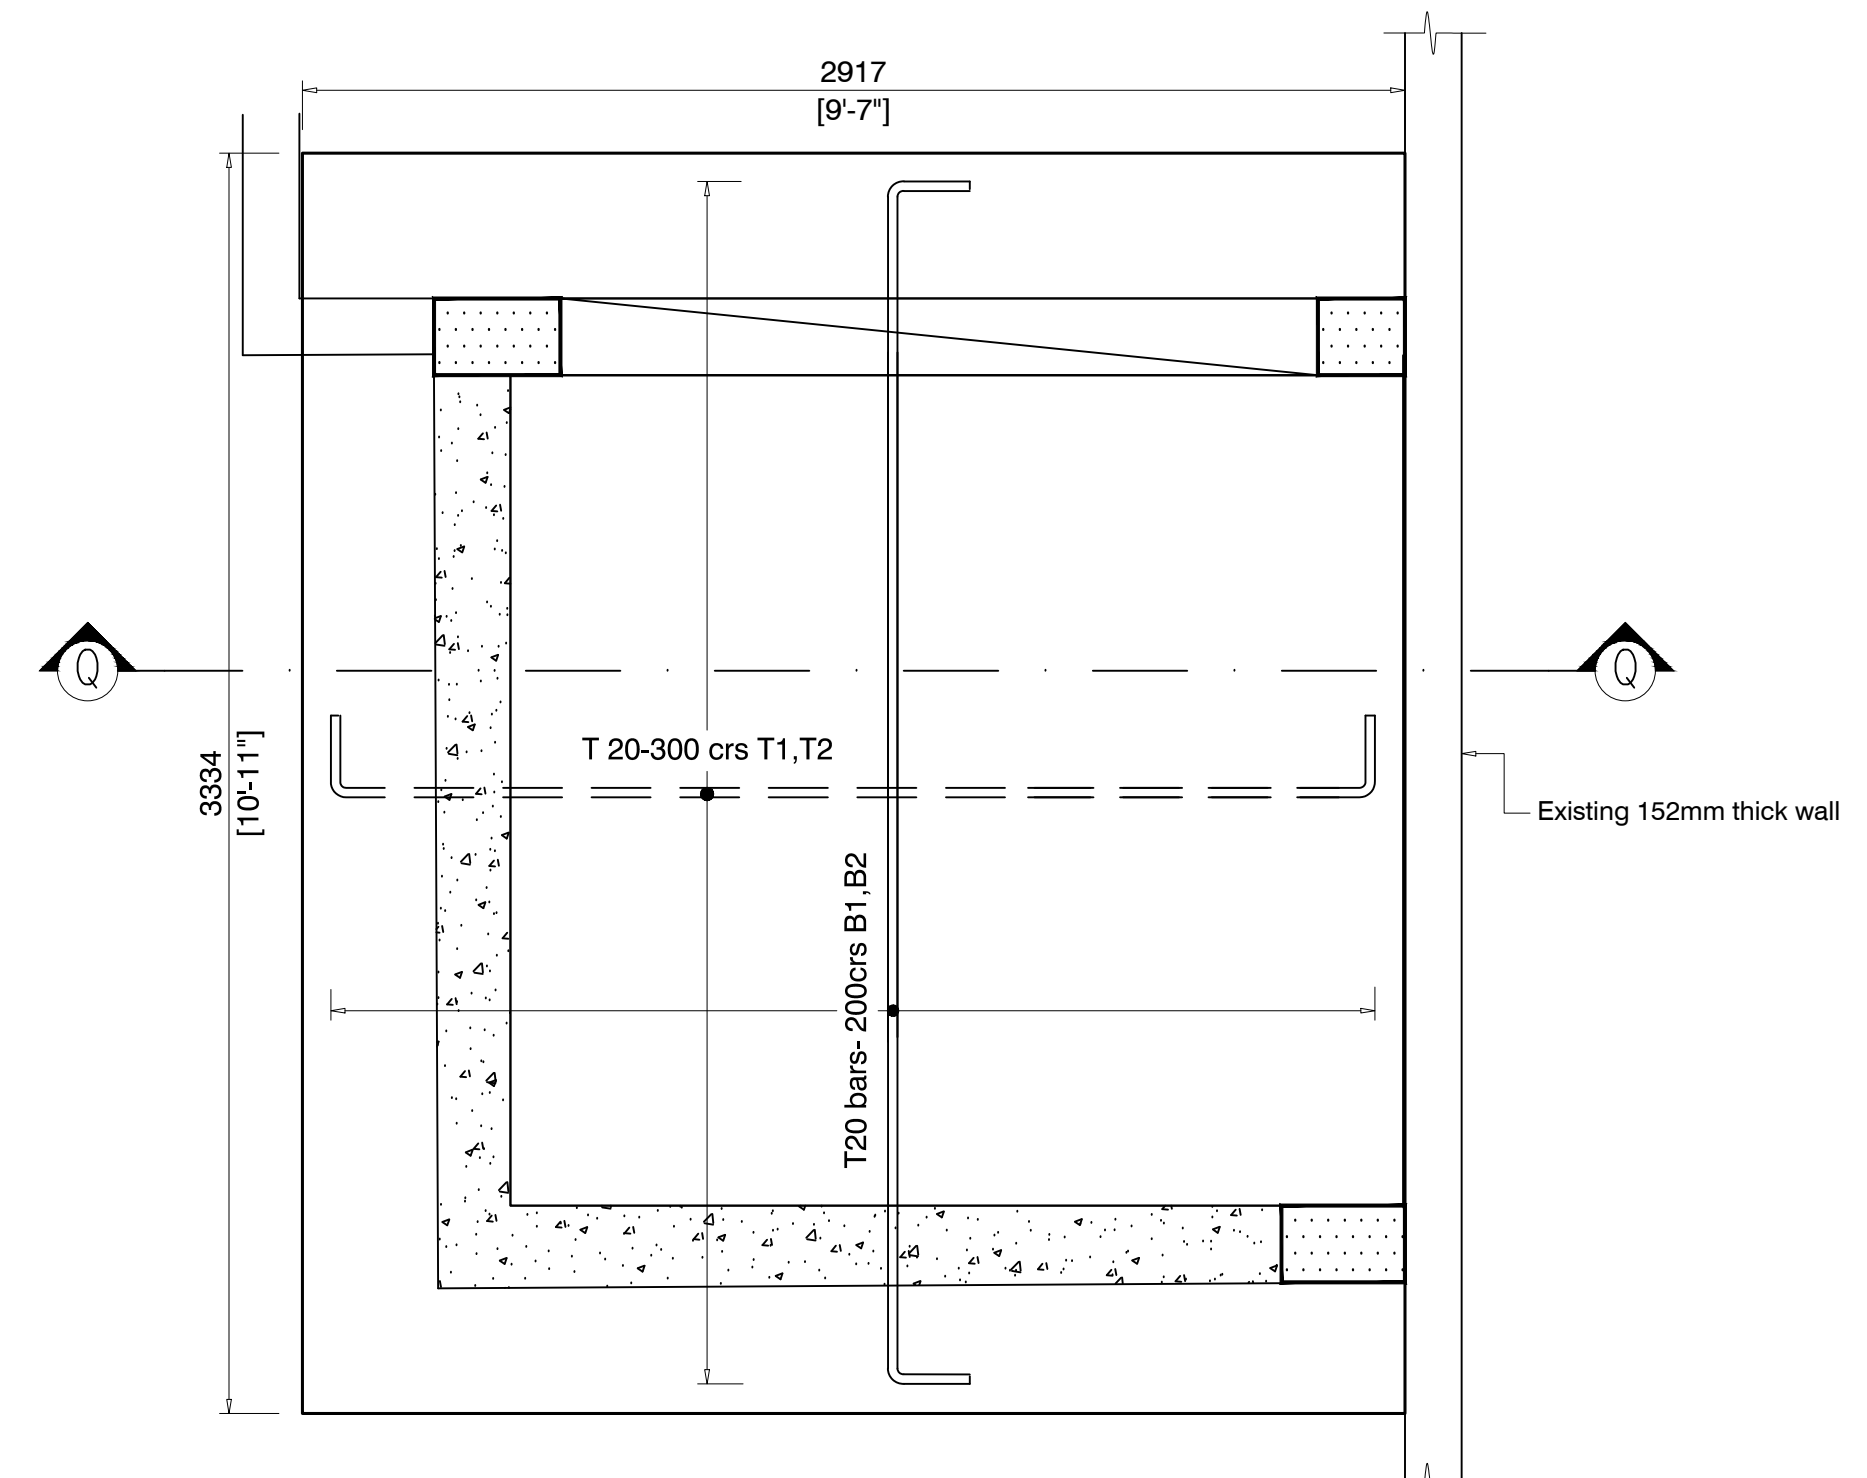


REINFORCEMENT PLAN OF ELEVATOR SHAFT FOOTING
SCALE 1:20

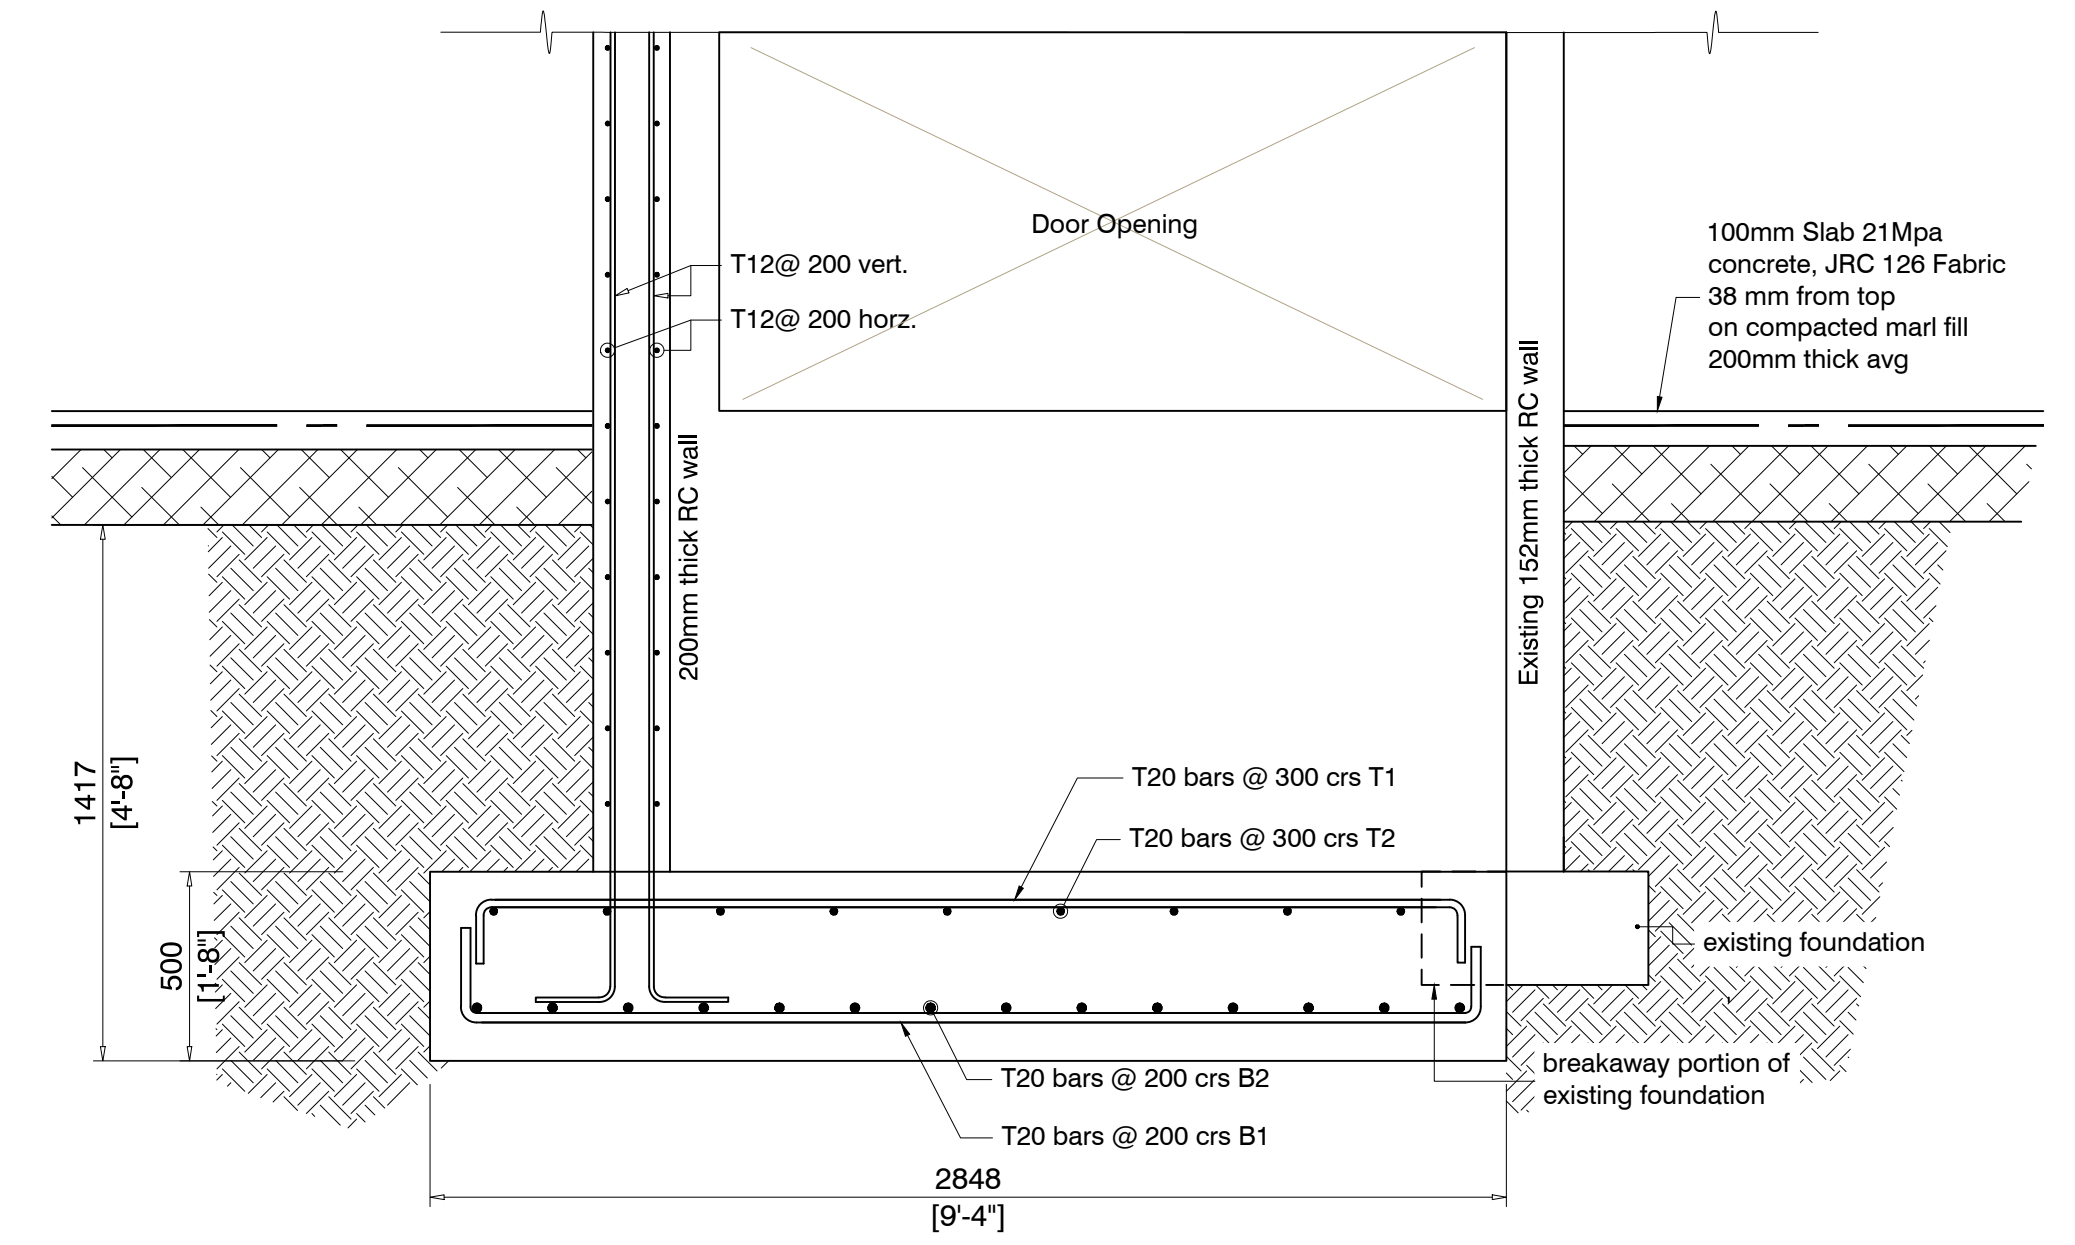


SECTION Q-Q OF ELEVATOR SHAFT
SCALE 1:20


SHEET TITLE:	
Foundation Details 1	
DESIGN:	DRAWN:

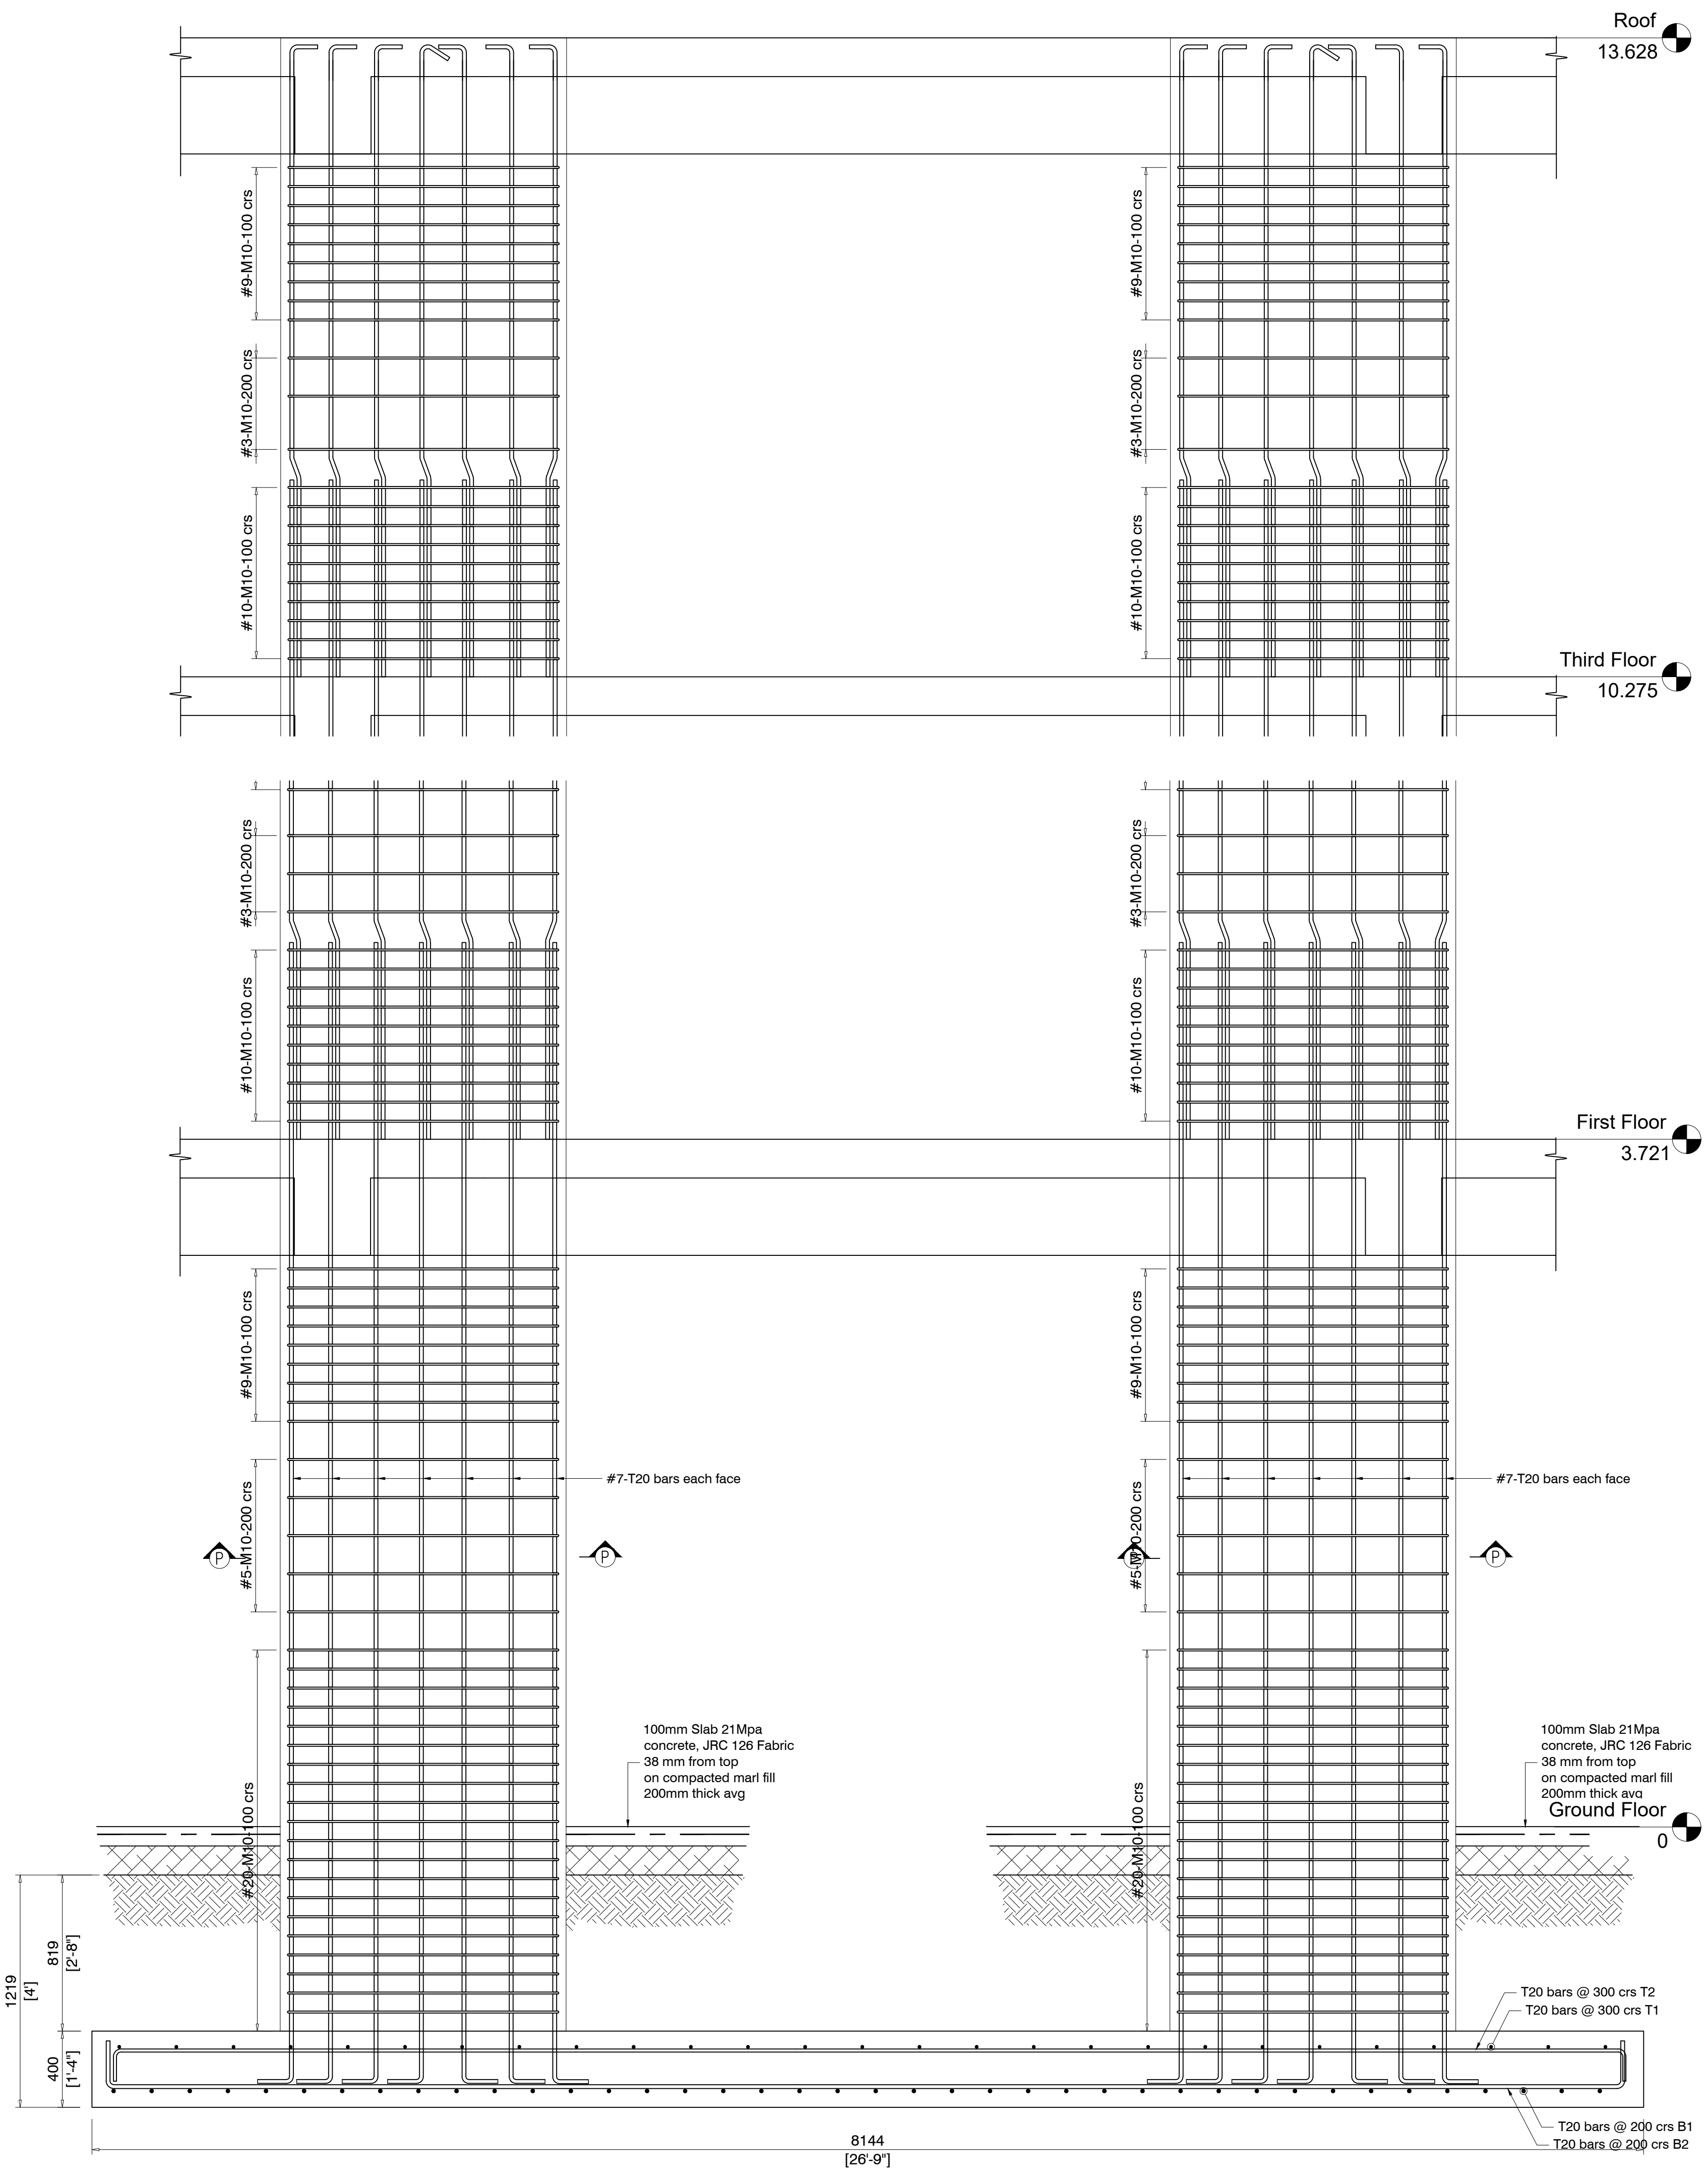


ELEVATION OF CCL 450 IN COLUMN FOOTING 2400X814
SCALE 1:20

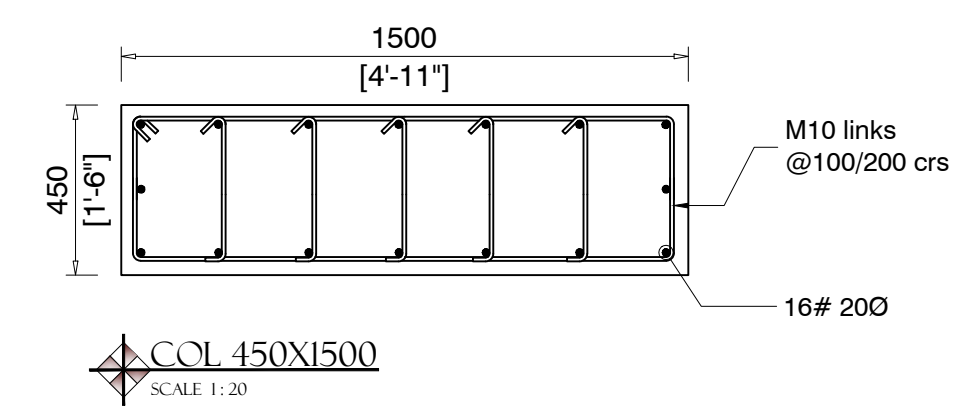


PLAN OF CCL 450X1500
SCALE 1:20

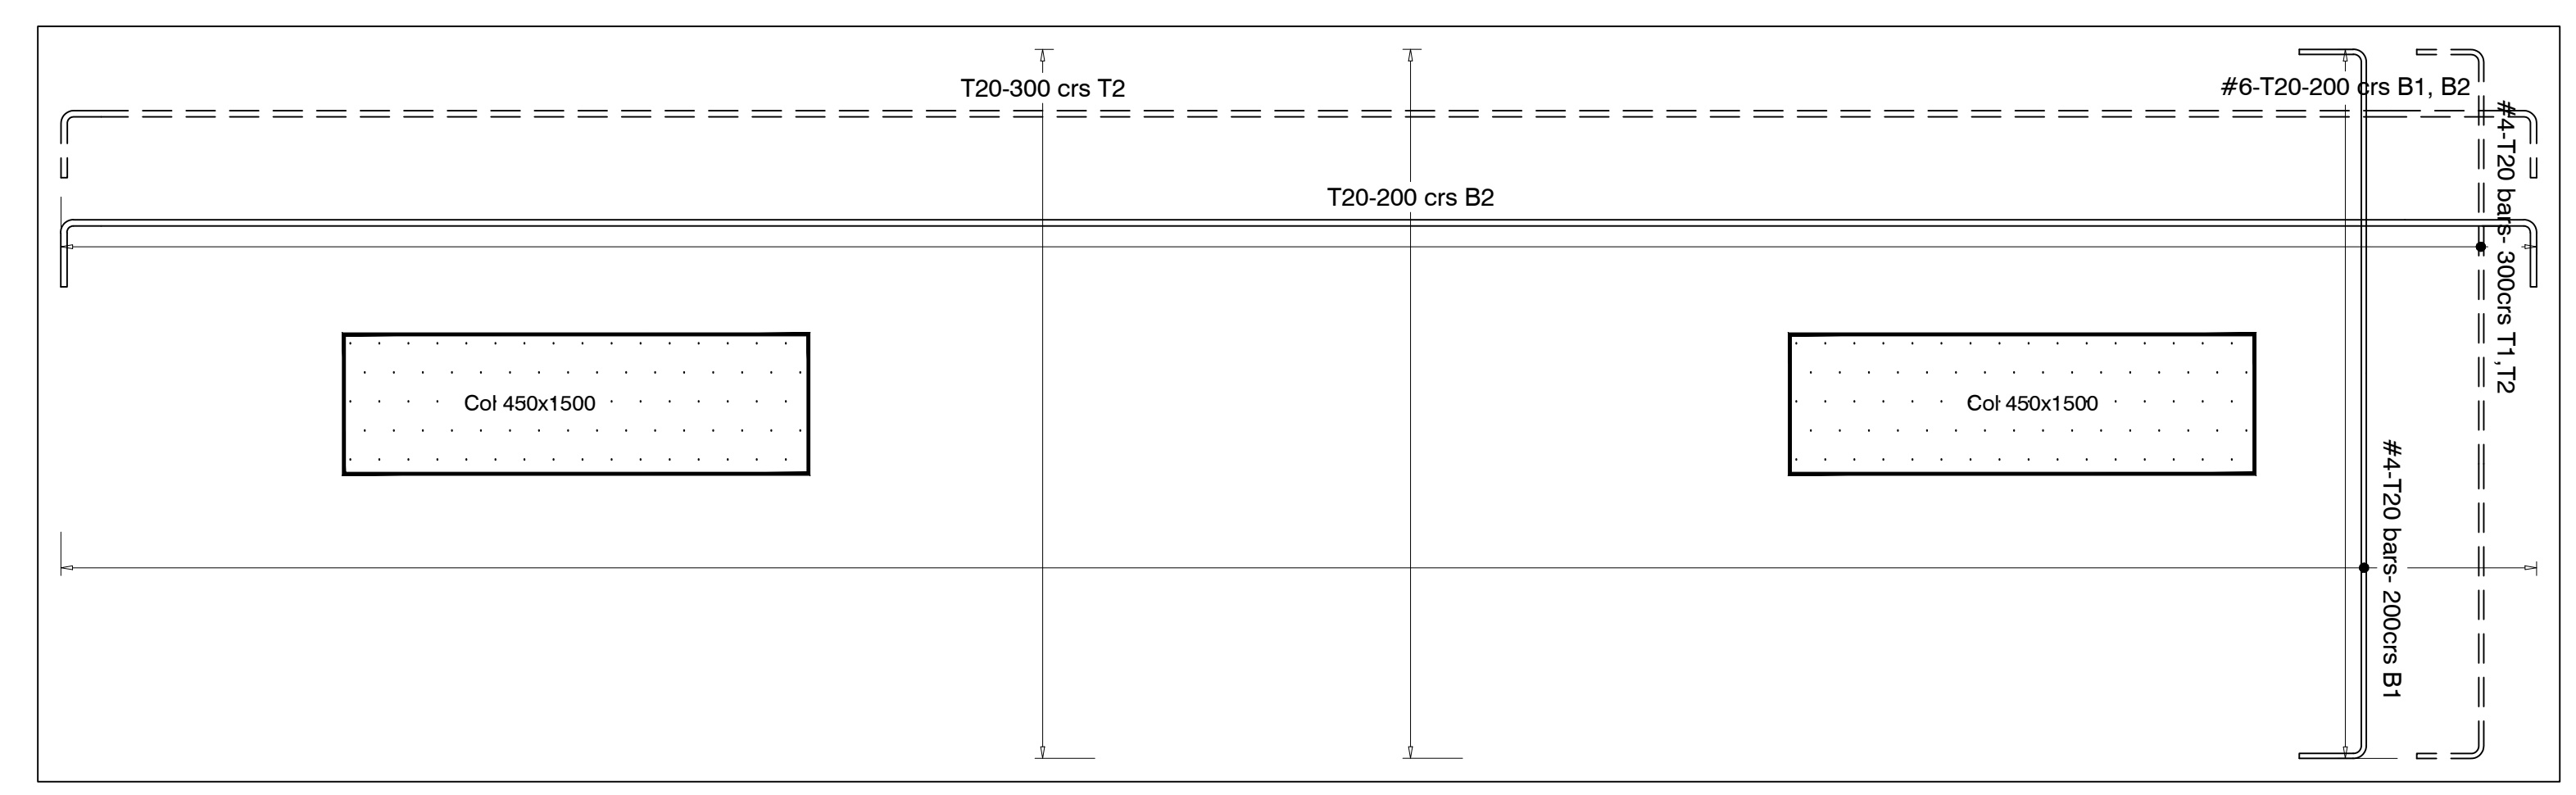


PLAN OF CCL 450 IN COLUMN FOOTING 2400X814
SCALE 1:20

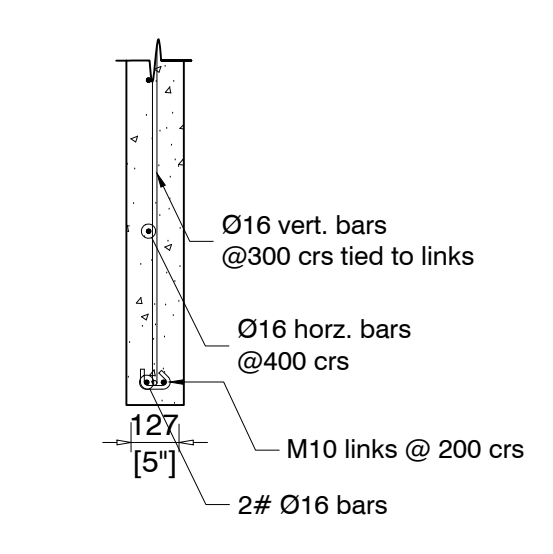


LINTEL DETAIL
SCALE 1:20

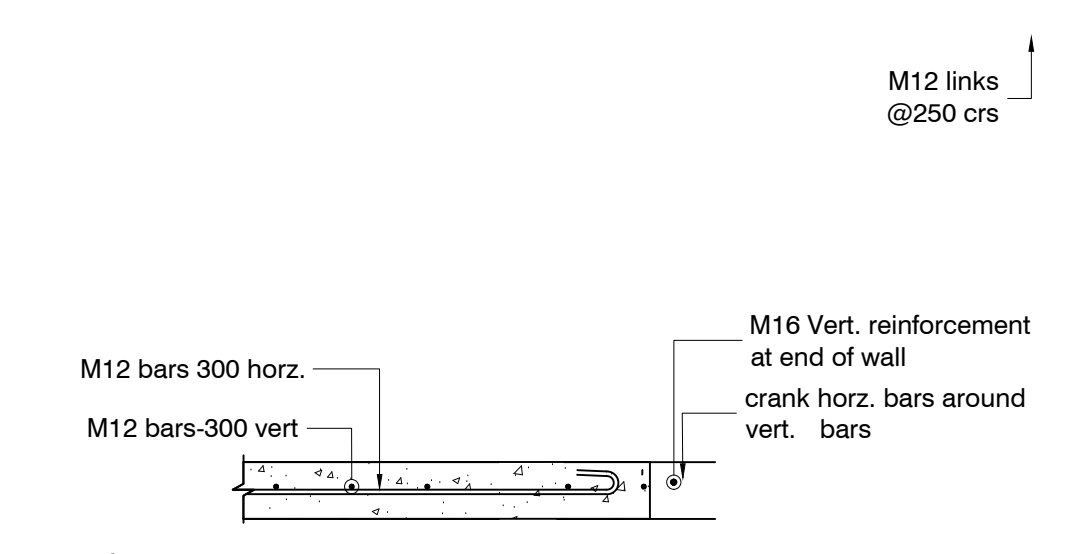


POURED WALL EDGE DETAIL AT DOOR/WINDOW
SCALE 1:20

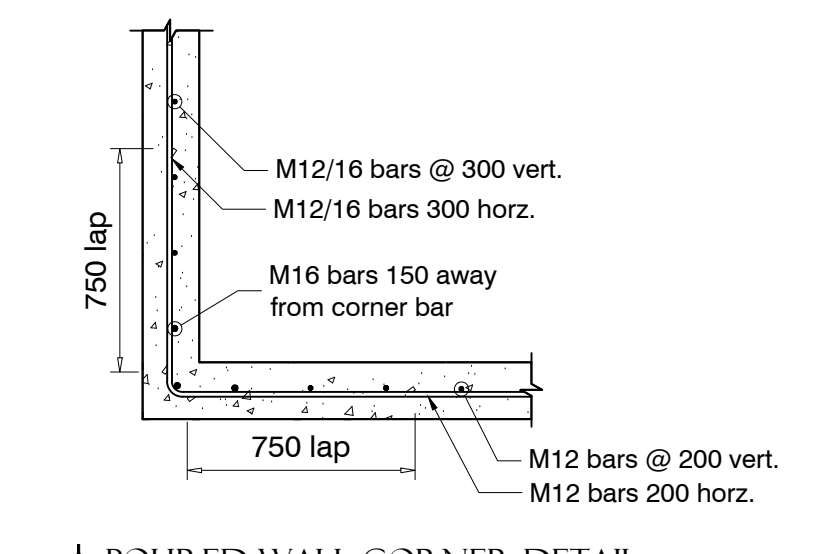

POURED WALL CORNER DETAIL
SCALE 1:20

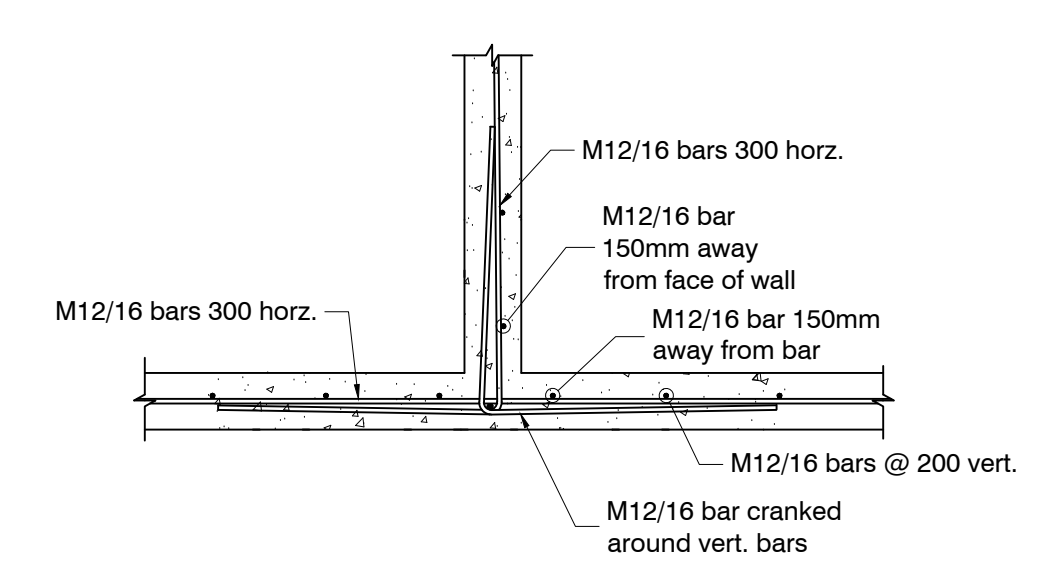


POURED WALL TEE DETAIL
SCALE 1:20

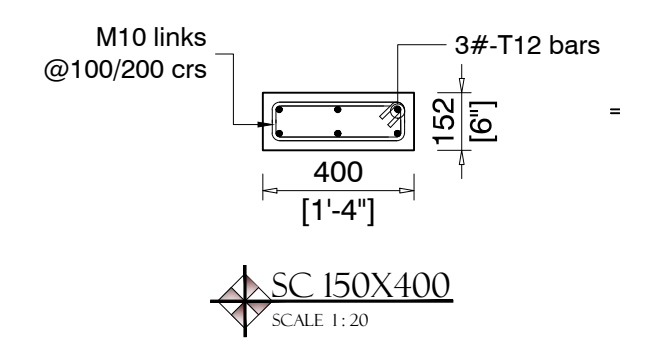

SC 150X400
SCALE 1:20


SHEET TITLE:	
Foundation Details 2	
DESIGN:	DRAWN:

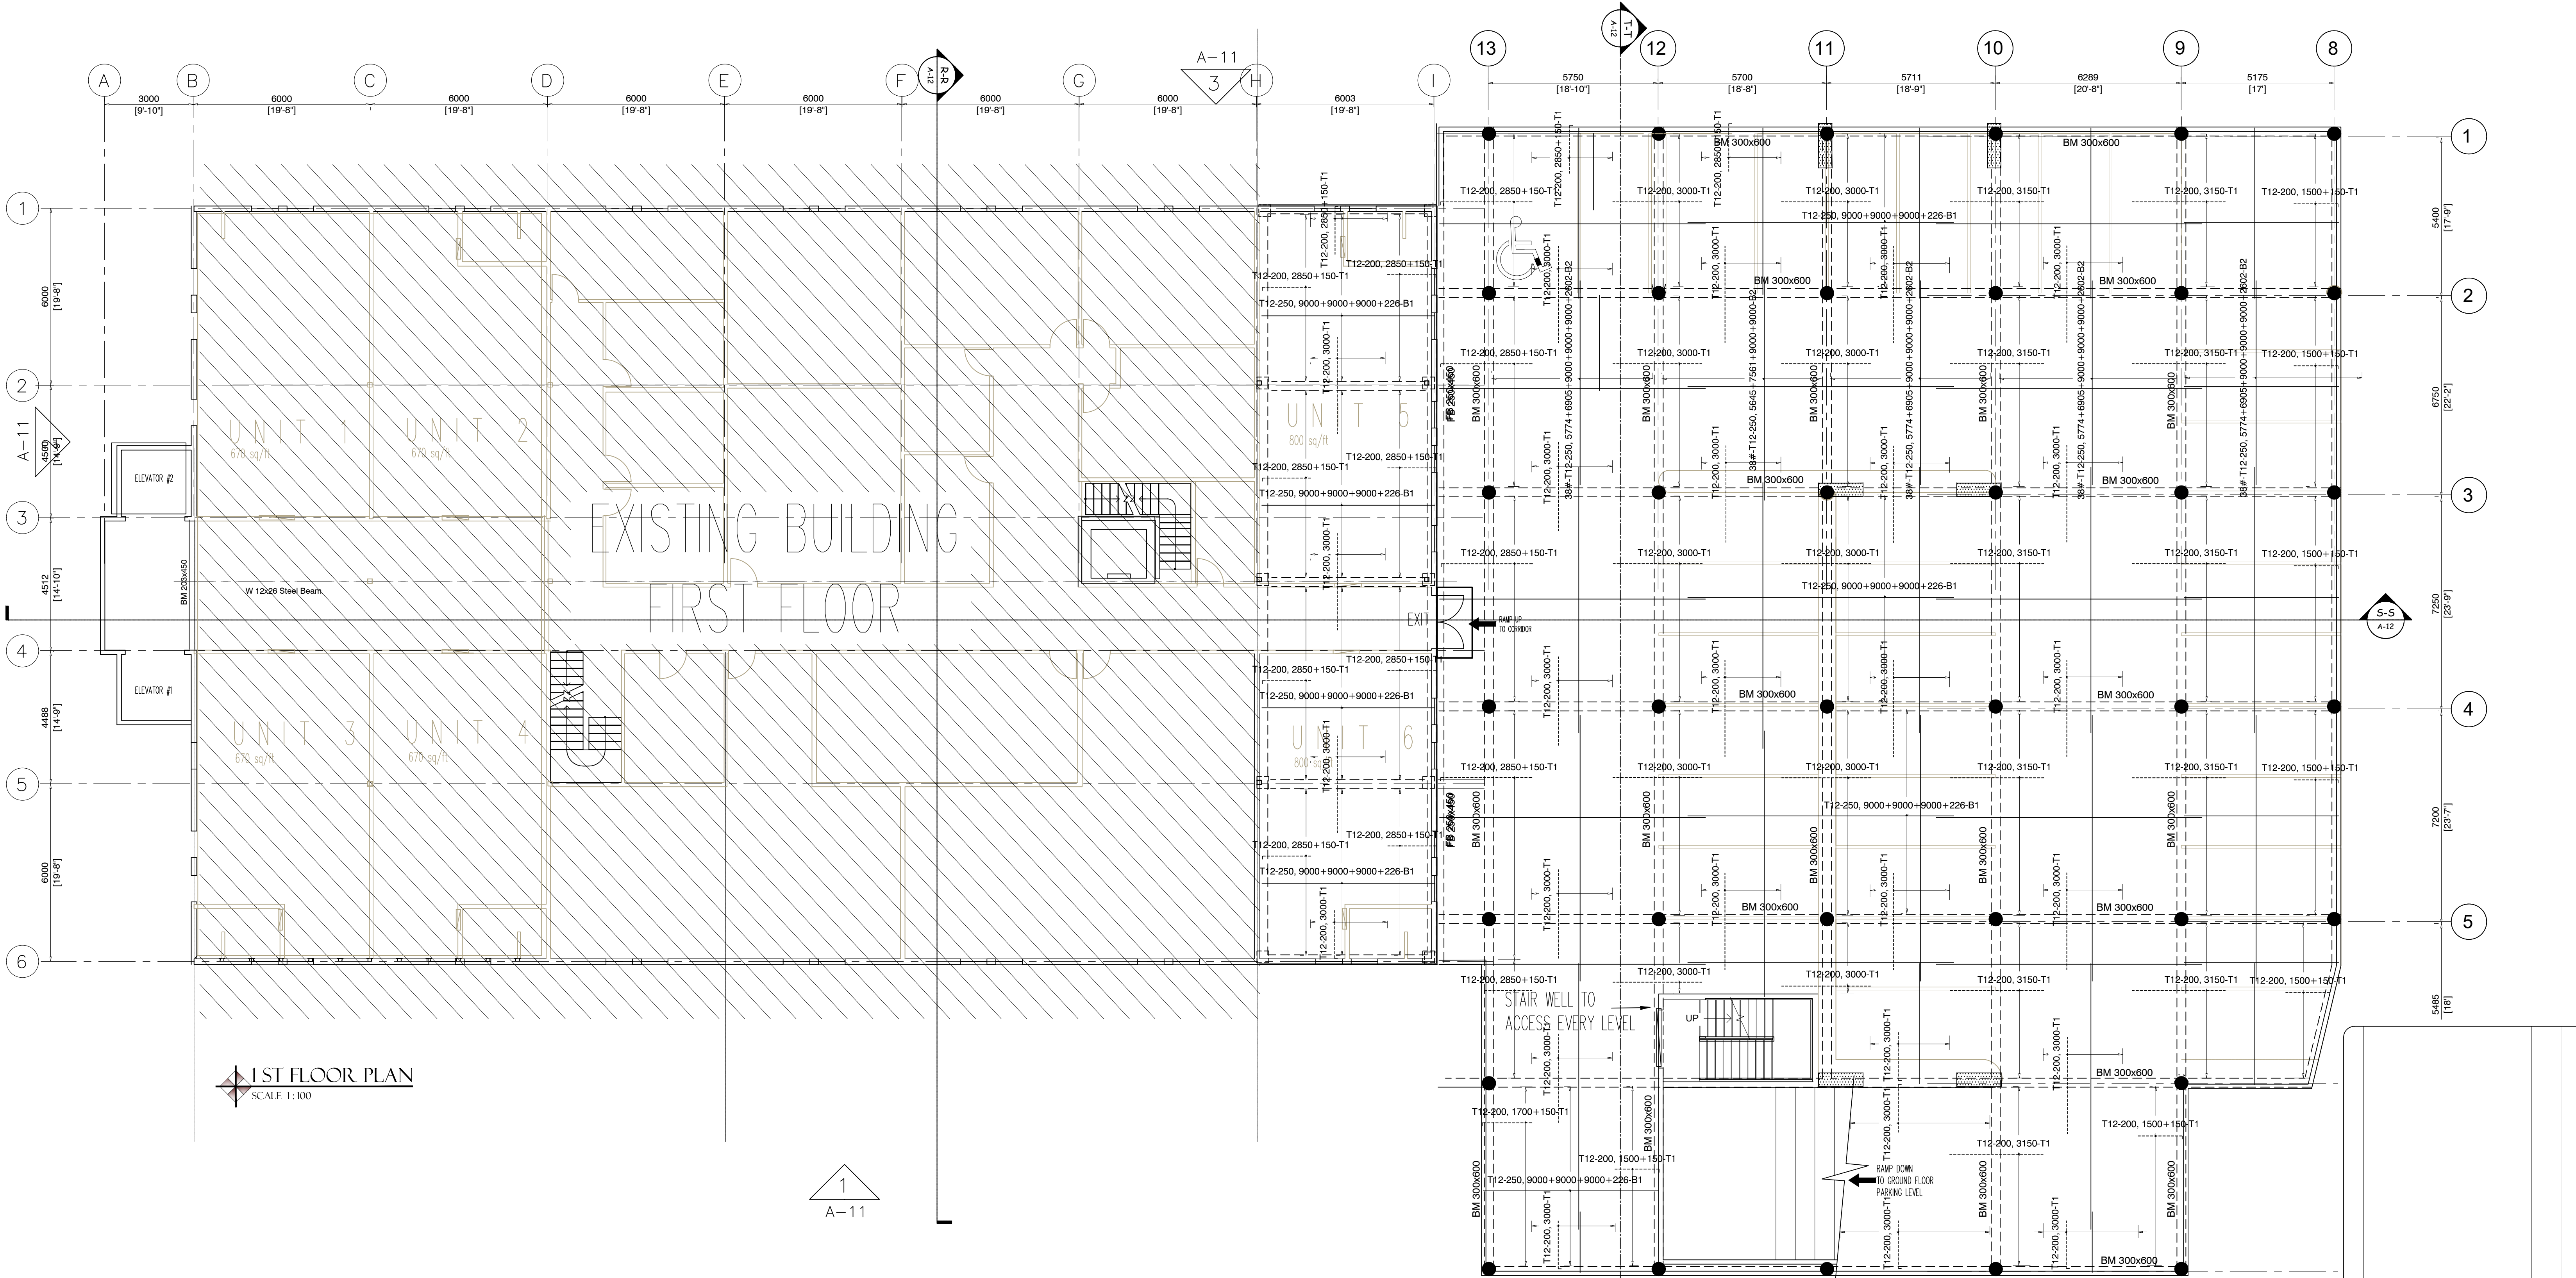



1ST FLOOR PLAN
SCALE: 1:100


1
A-11

SHEET TITLE:	
First Floor Plan	
DESIGN:	DRAWN:

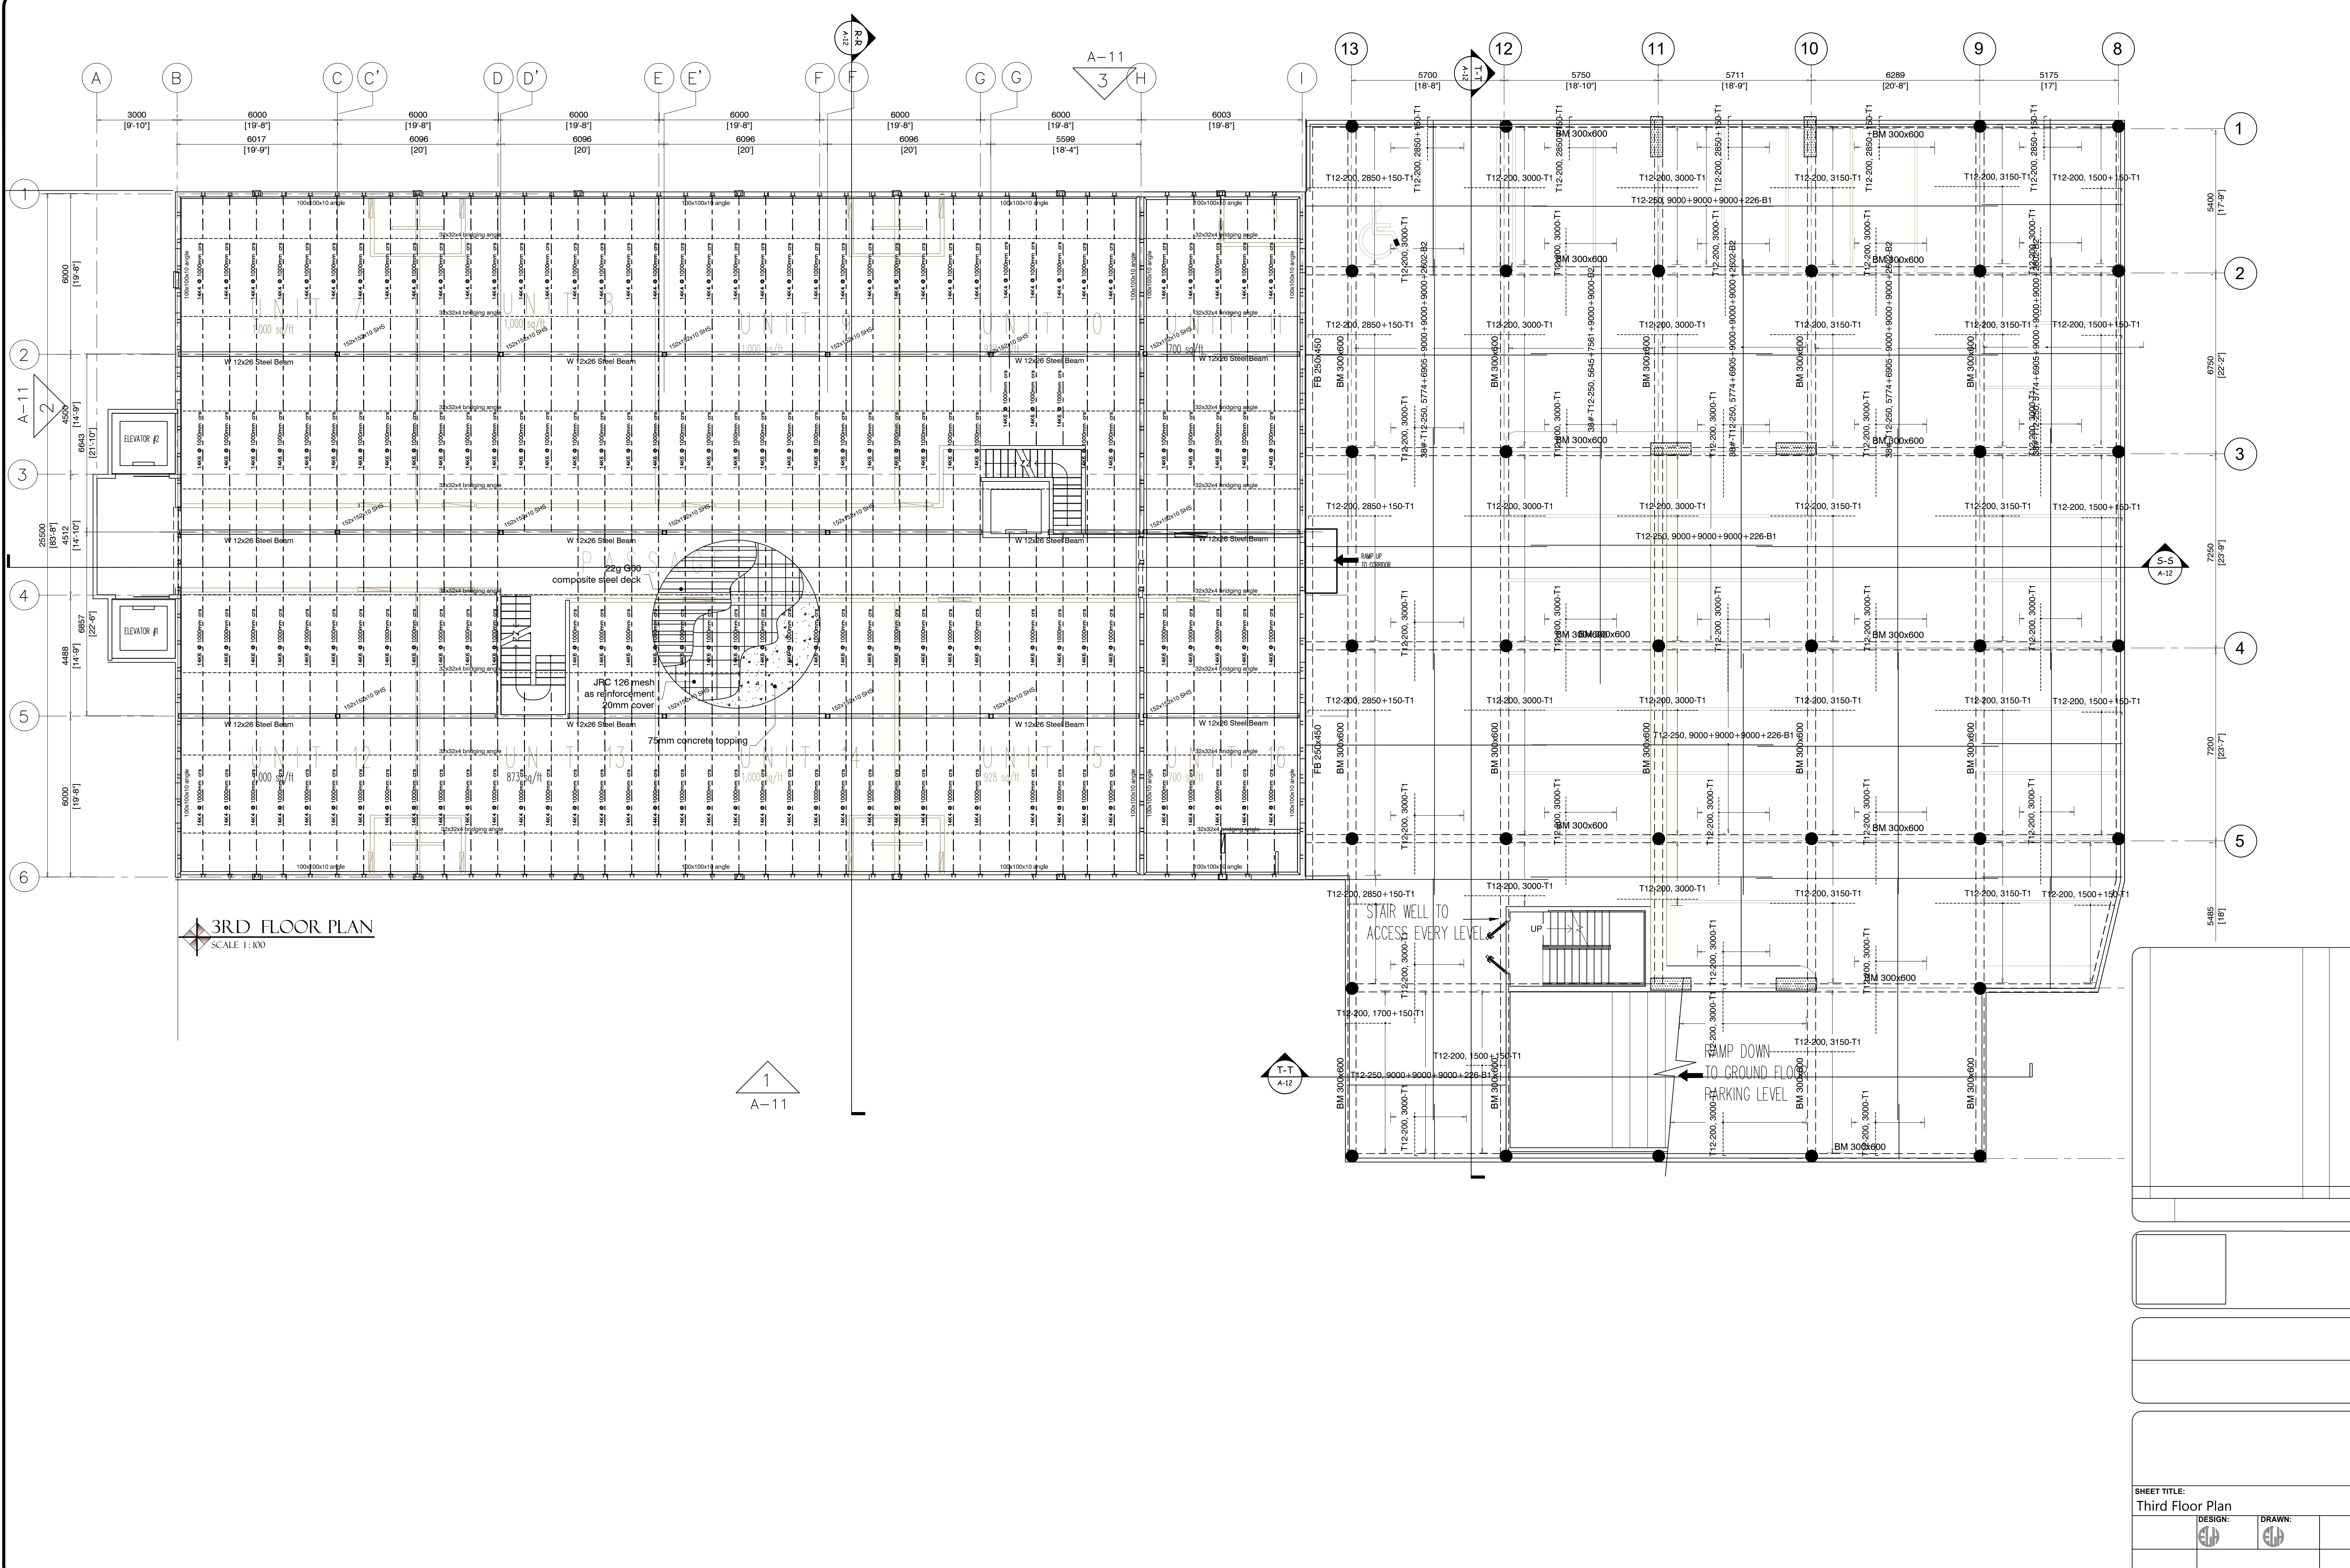


3RD FLOOR PLAN
SCALE 1:100

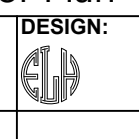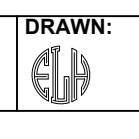SHEET TITLE:
Third Floor Plan
DESIGN:  DRAWN: 

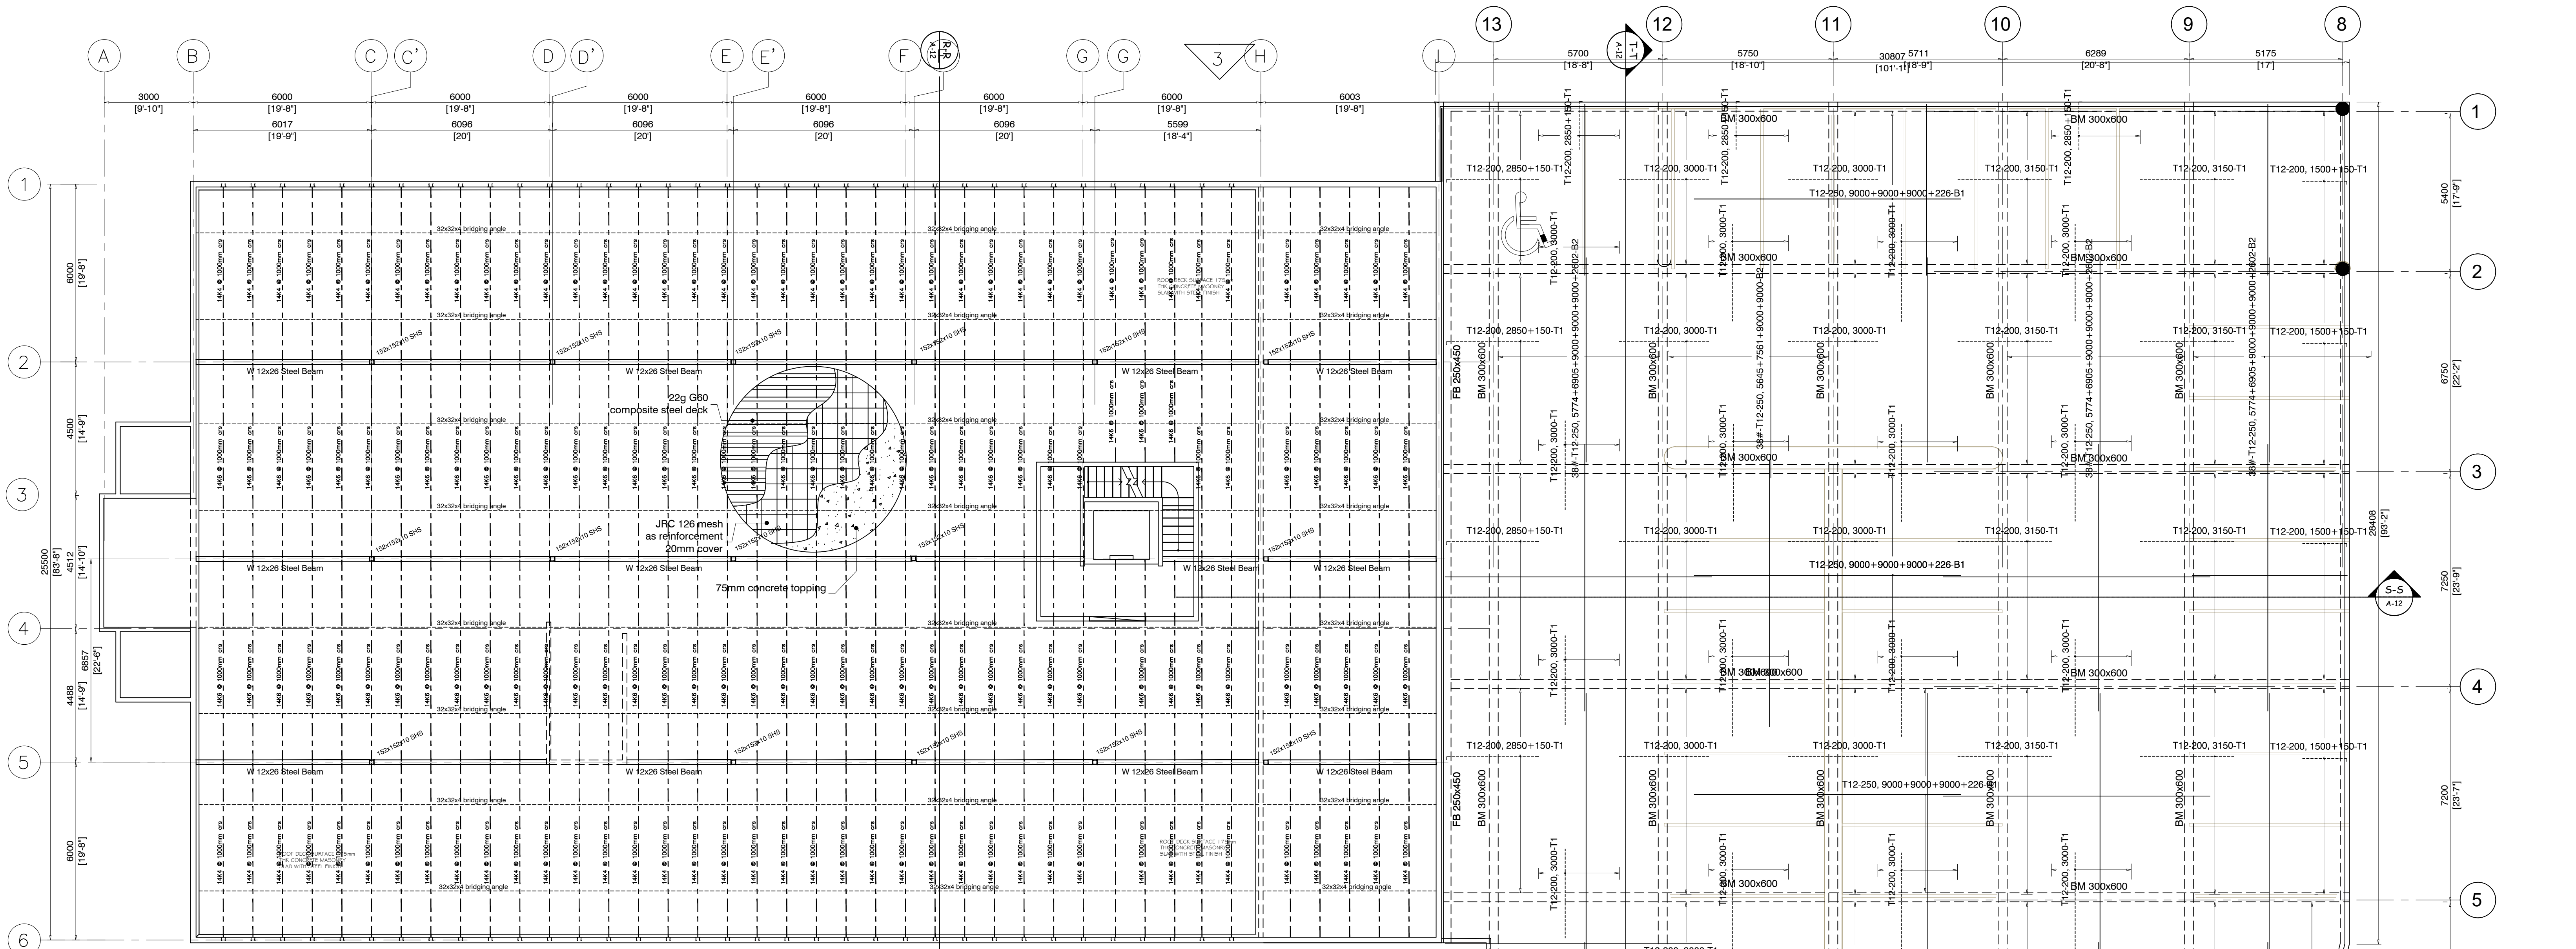


ROOF PLAN
SCALE 1:100


1
A-11

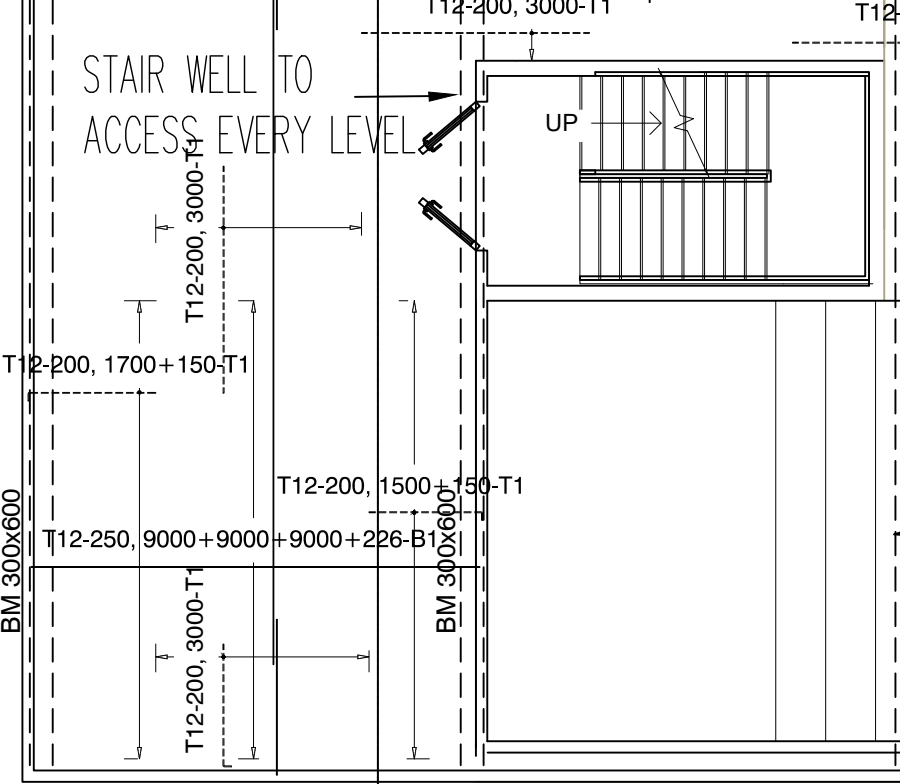

SHEET TITLE:	
Roof Plan	
DESIGN:	DRAWN:

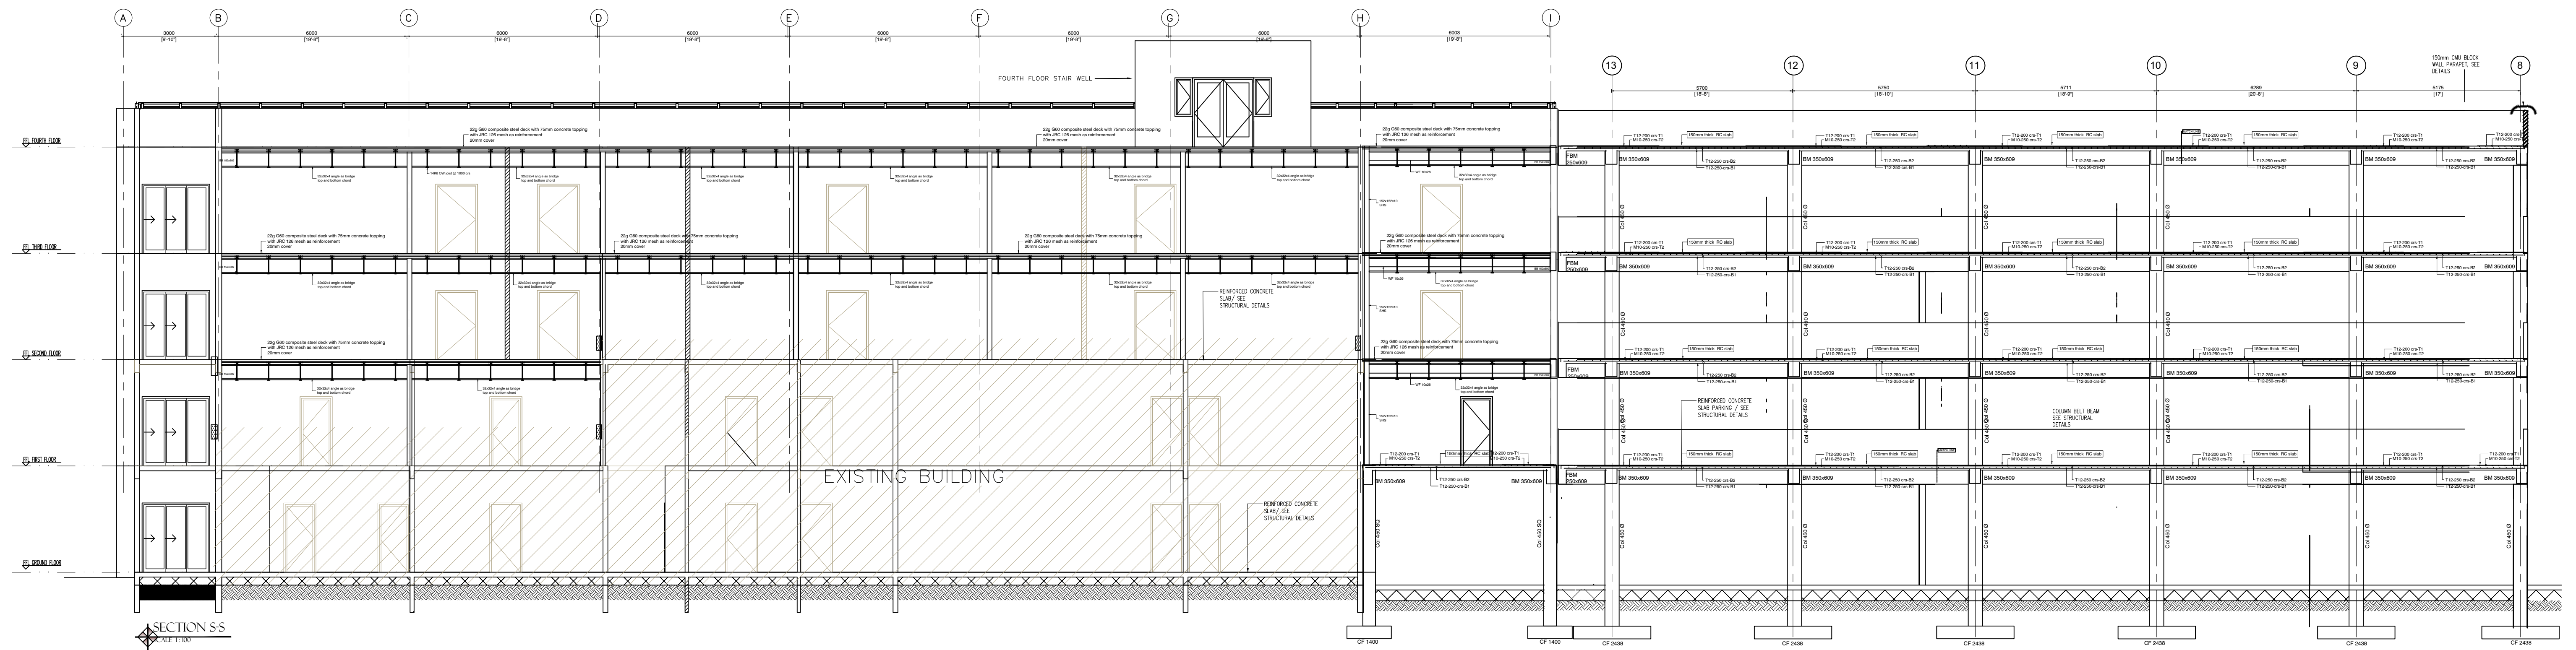


SECTION S-S
SCALE 1:50

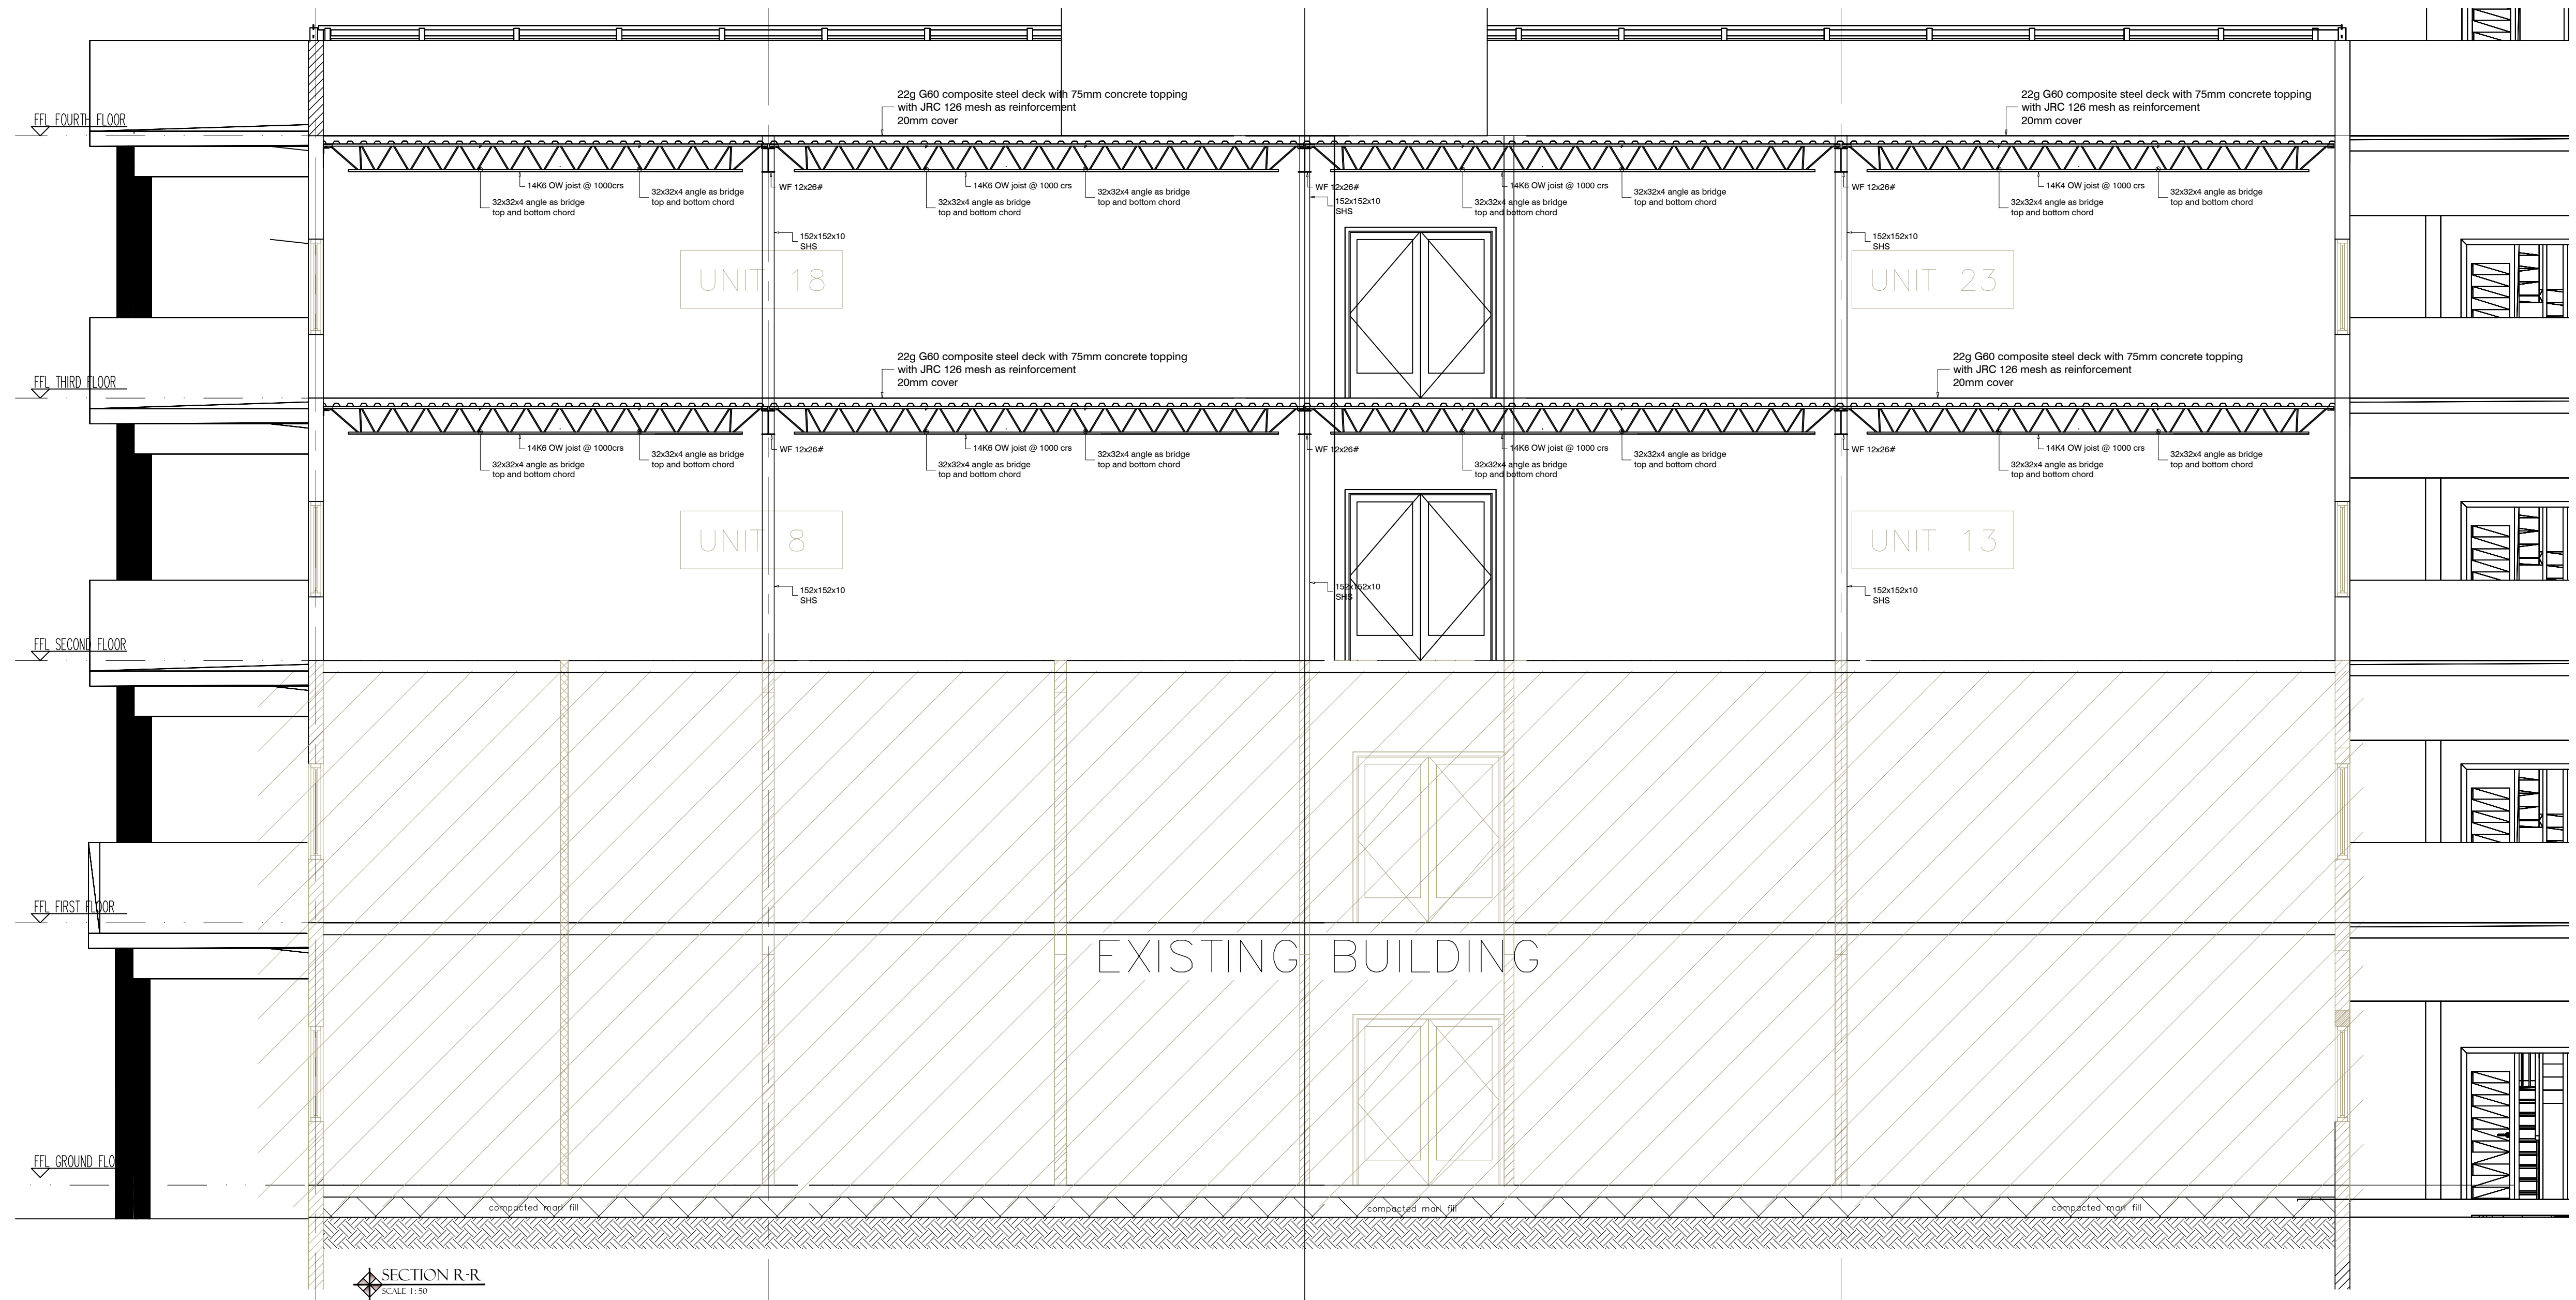


SECTION R-R
SCALE 1:50

SHEET TITLE: General Arrangement Sections	
DESIGN:	DRAWN:

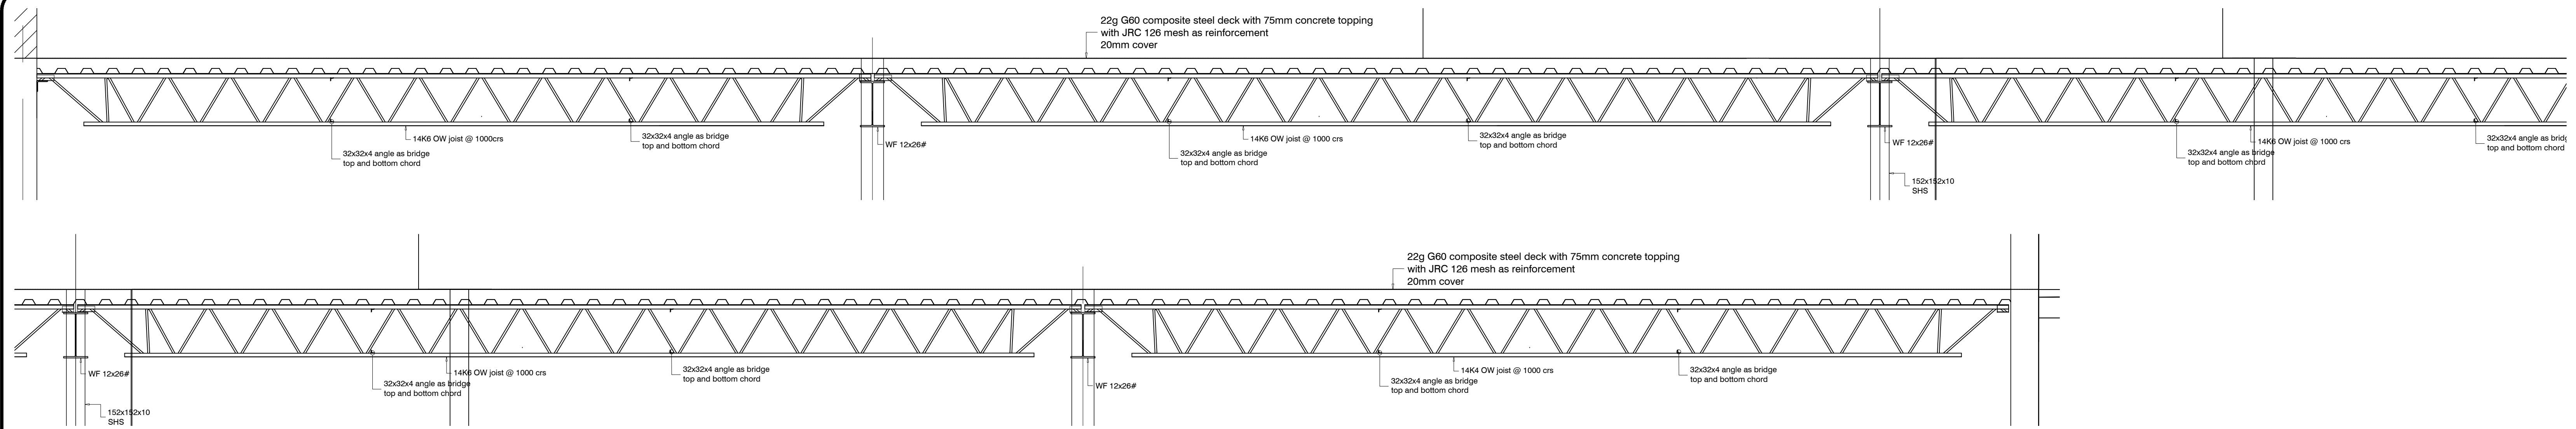


MAGNIFIED SHORT SECTION THRU' OFFICES (ROOF AND 3RD FLOOR)

SCALE 1:25

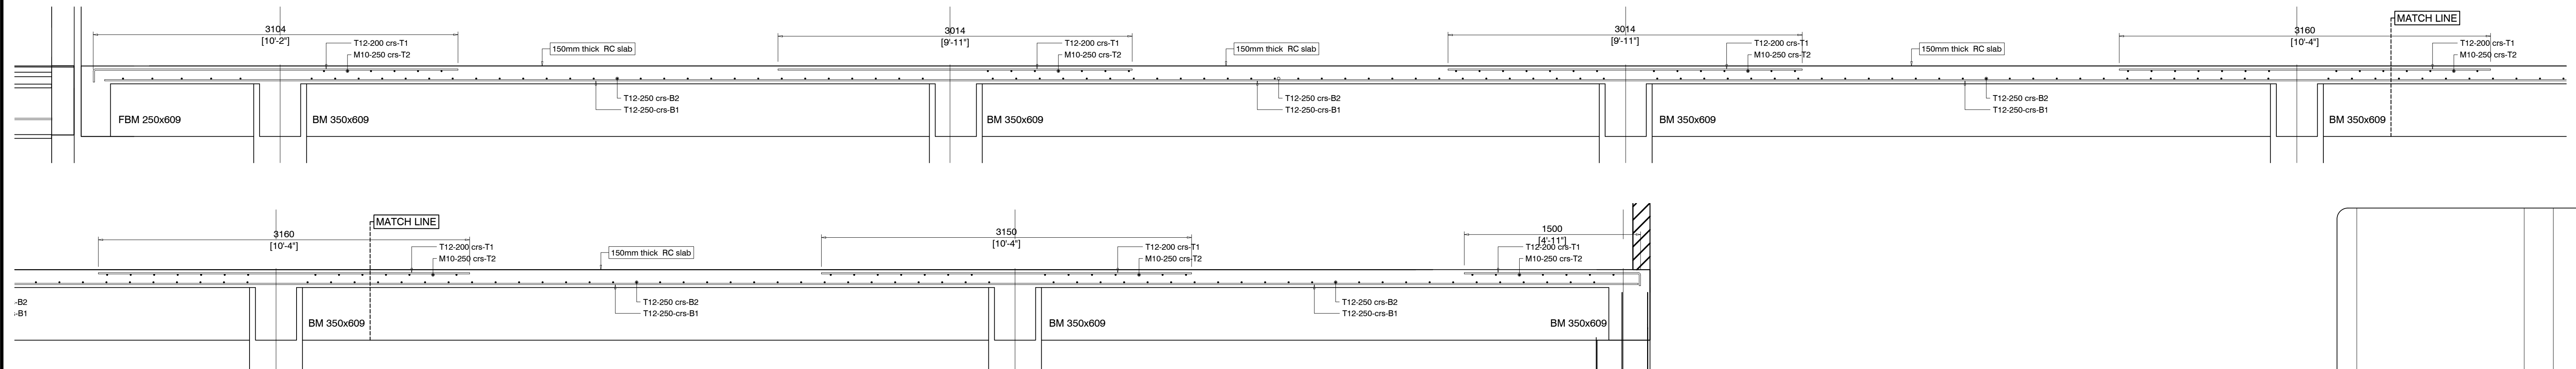

MAGNIFIED LONG SECTION THRU' PARKING LOT SLAB (2ND FLOOR TO ROOF)














SCALE 1:25

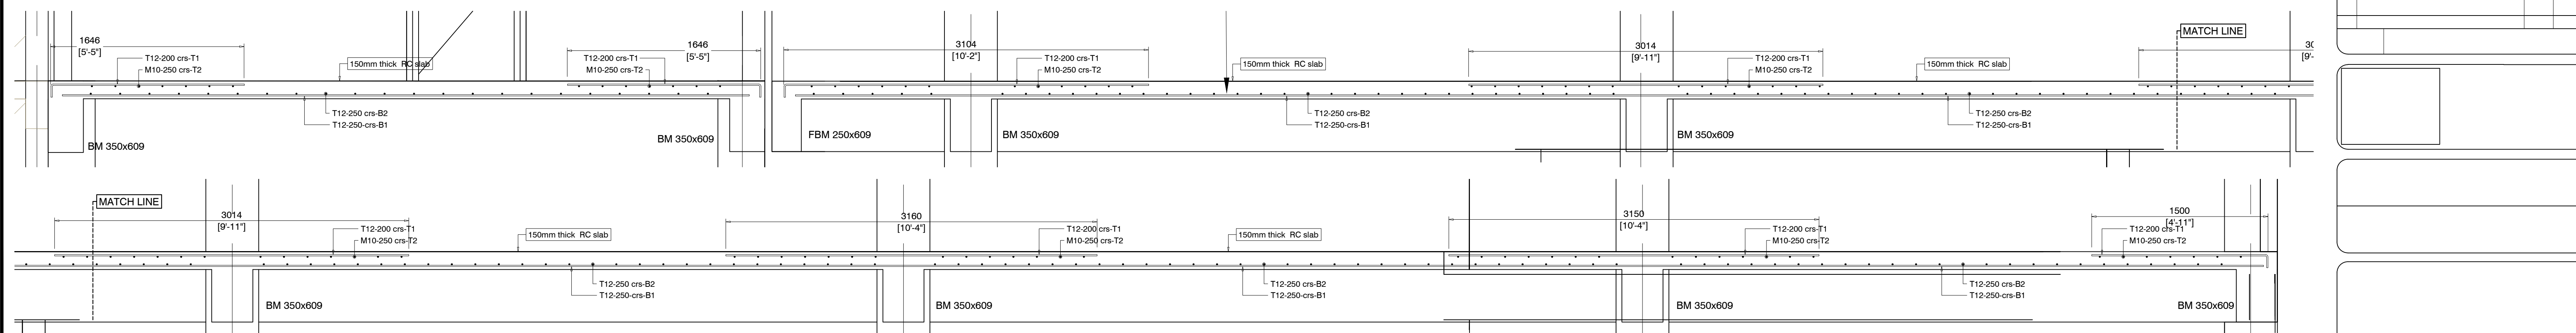

MAGNIFIED LONG SECTION THRU' OFFICE TO PARKING LOT SLAB (1ST FLOOR)







SCALE 1:25

SHEET TITLE:	
Magnified Sections	
DESIGN:	DRAWN:

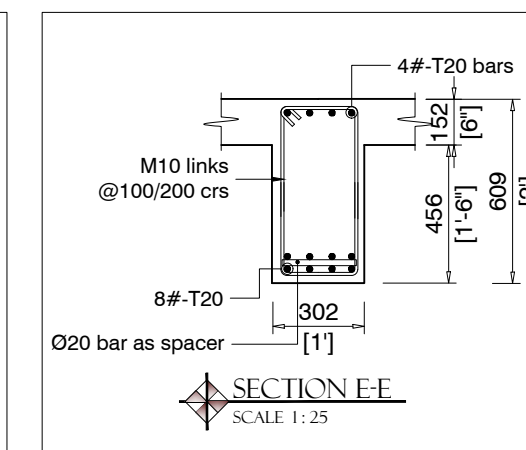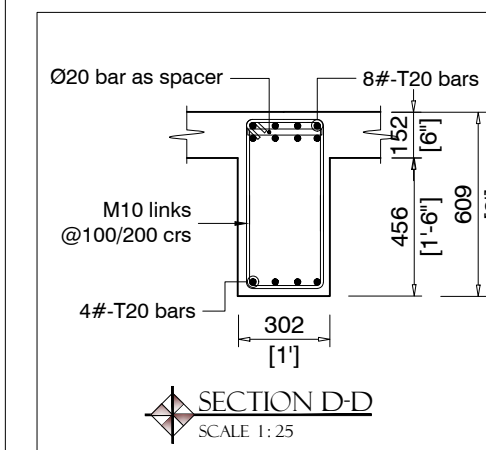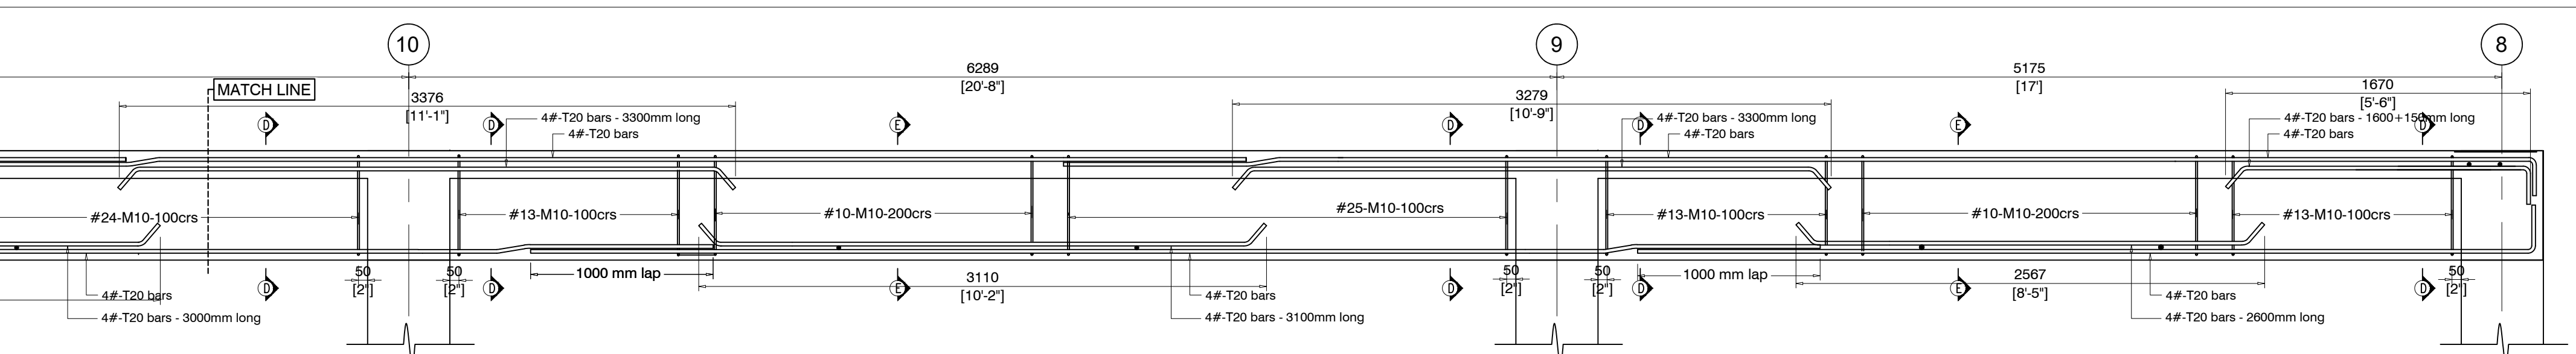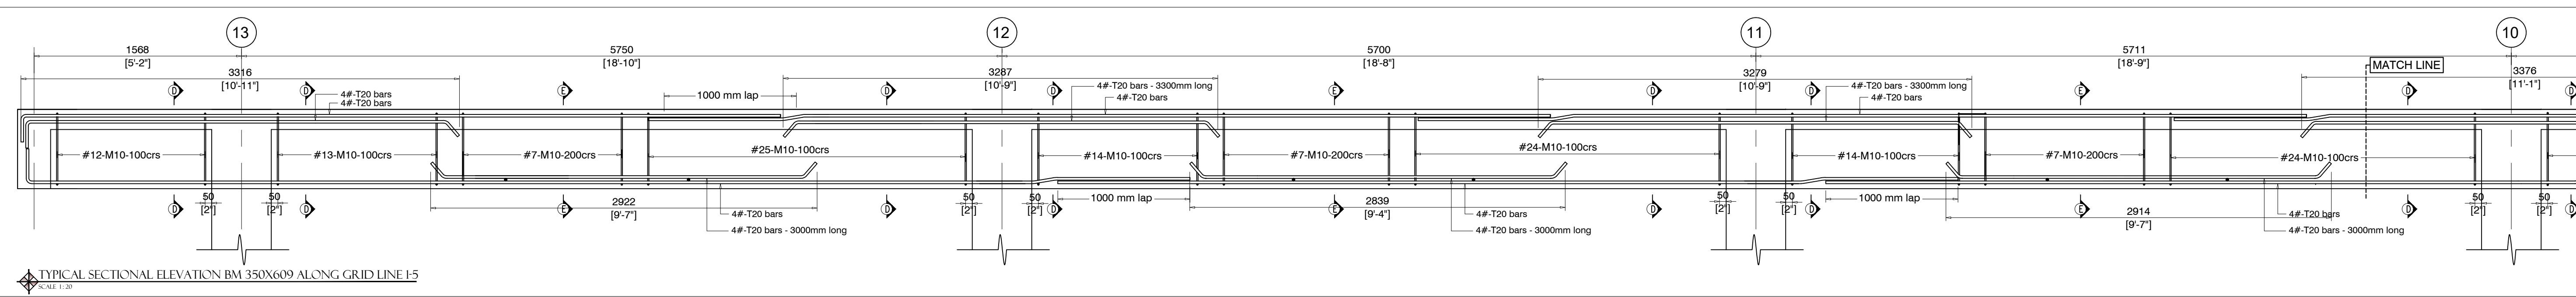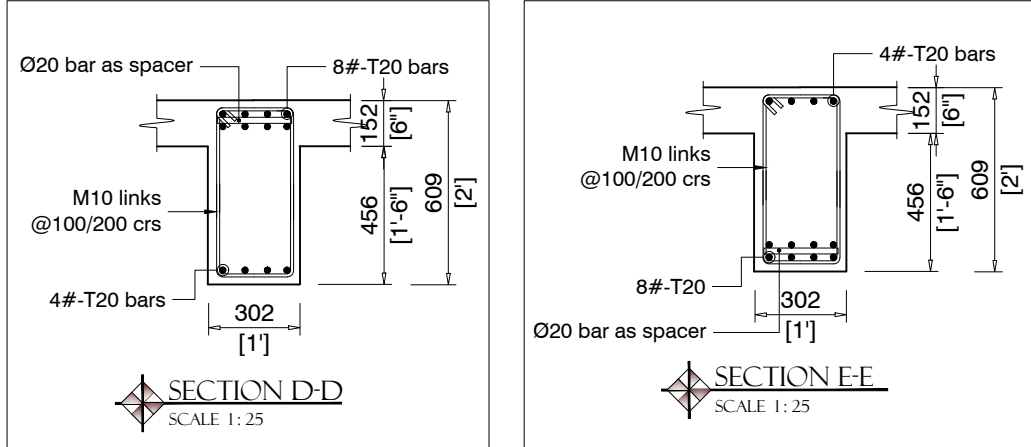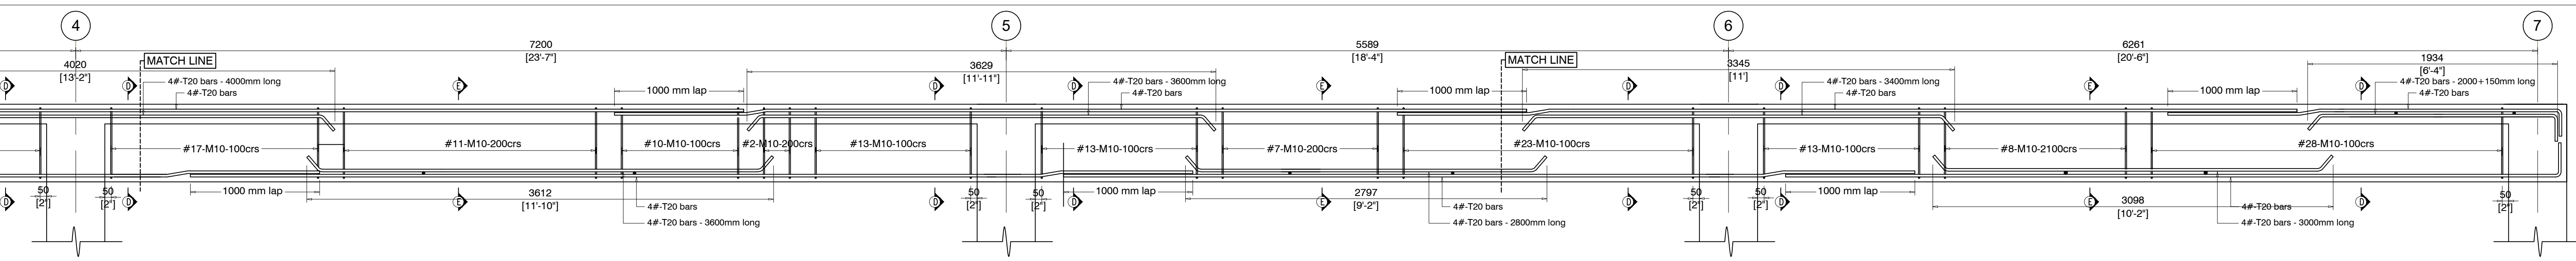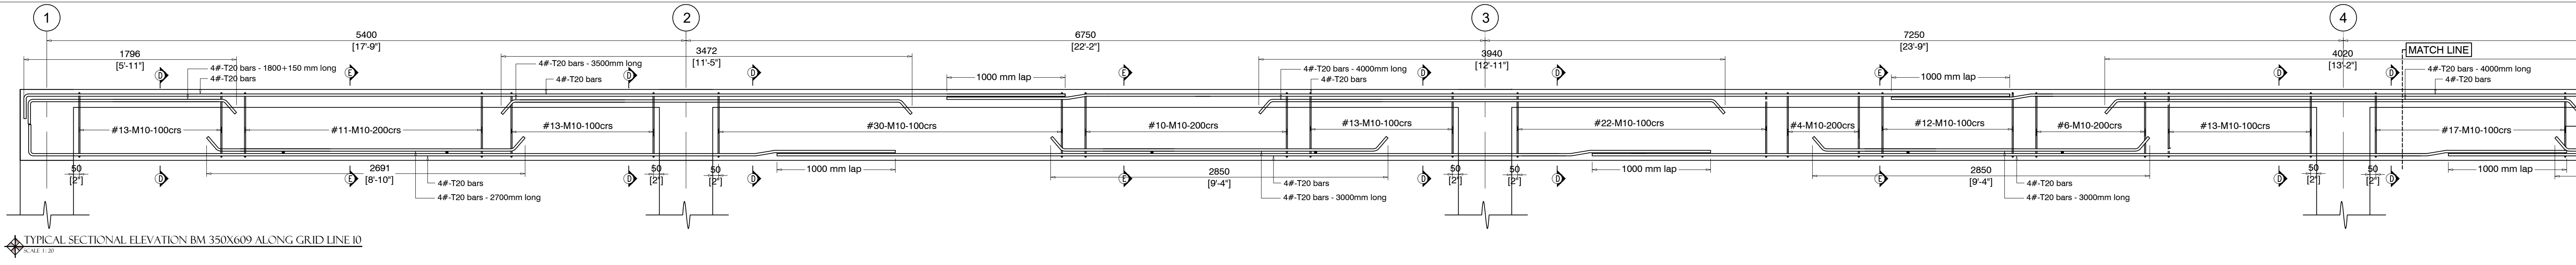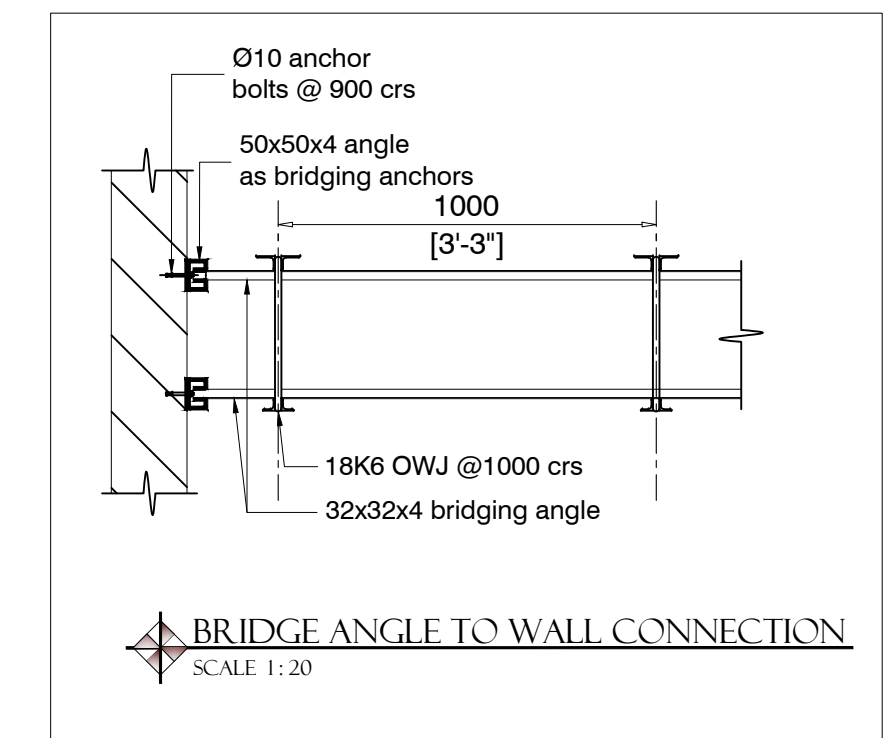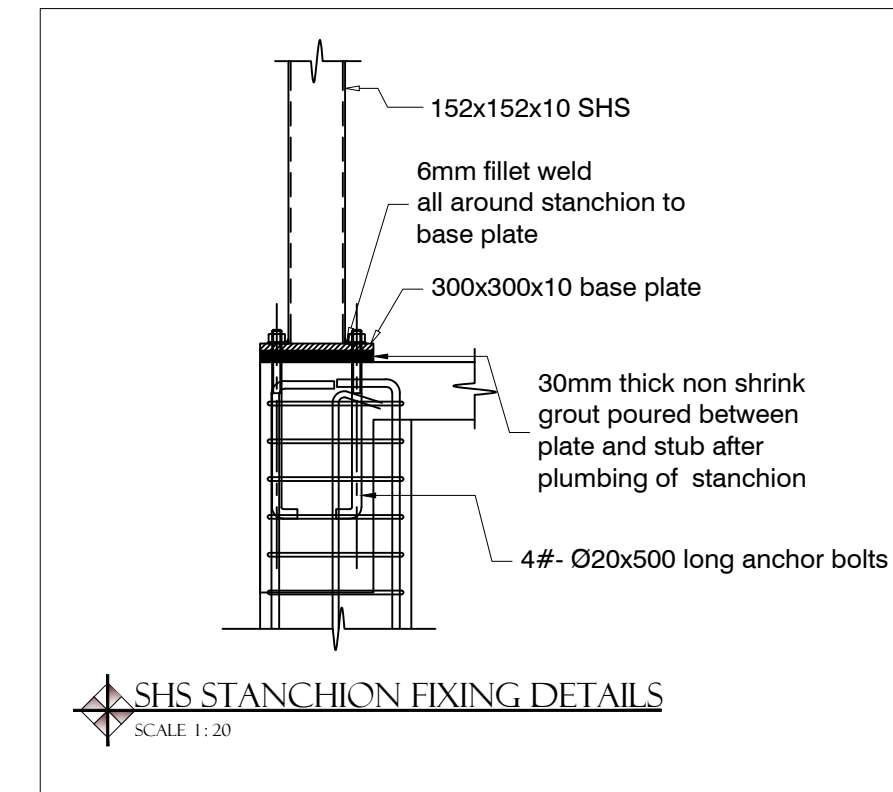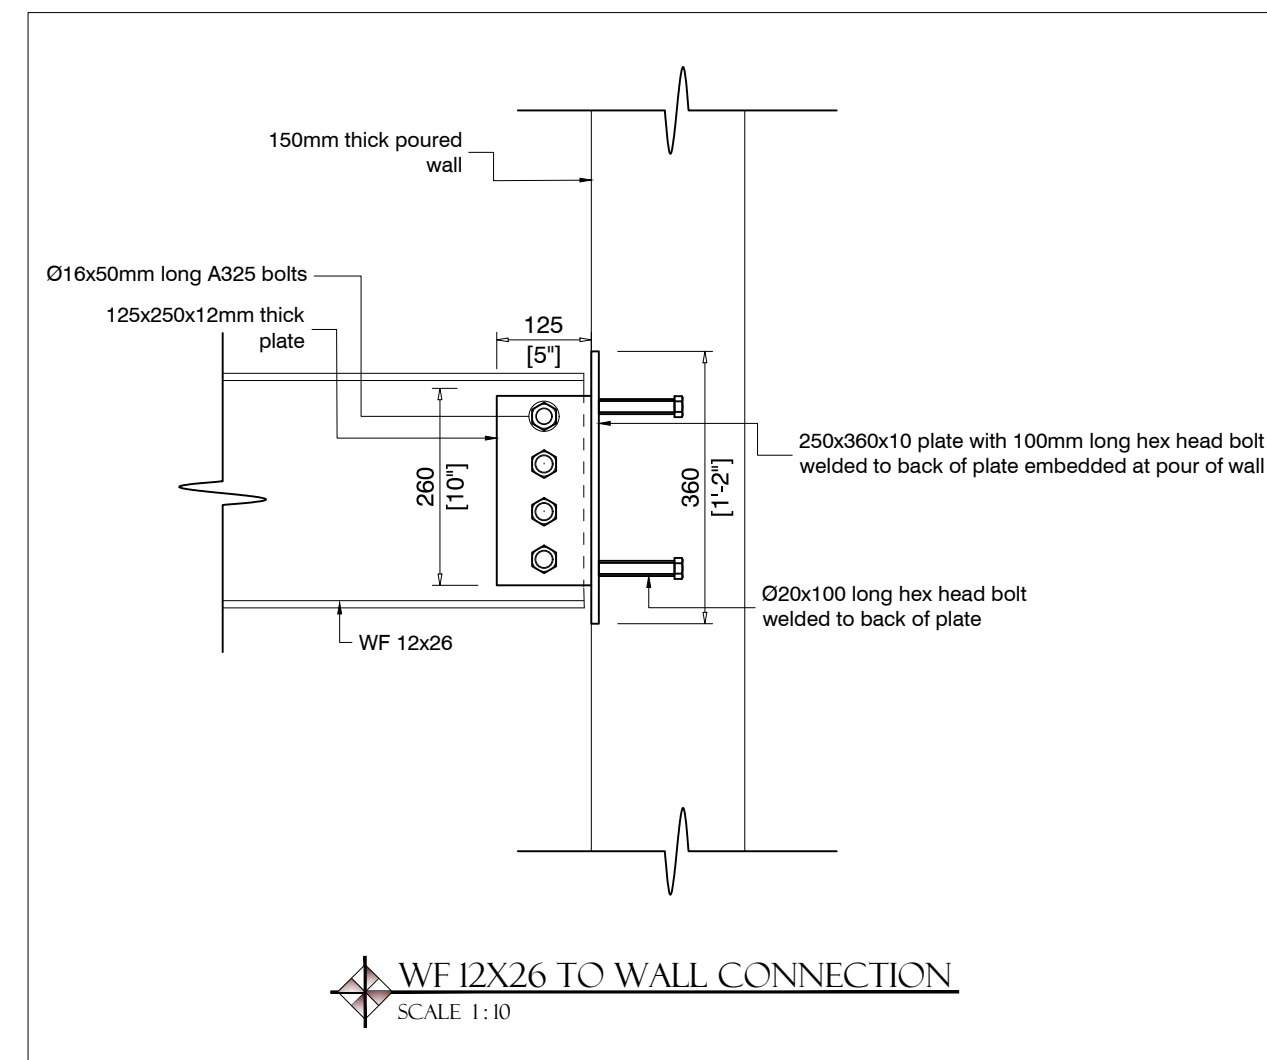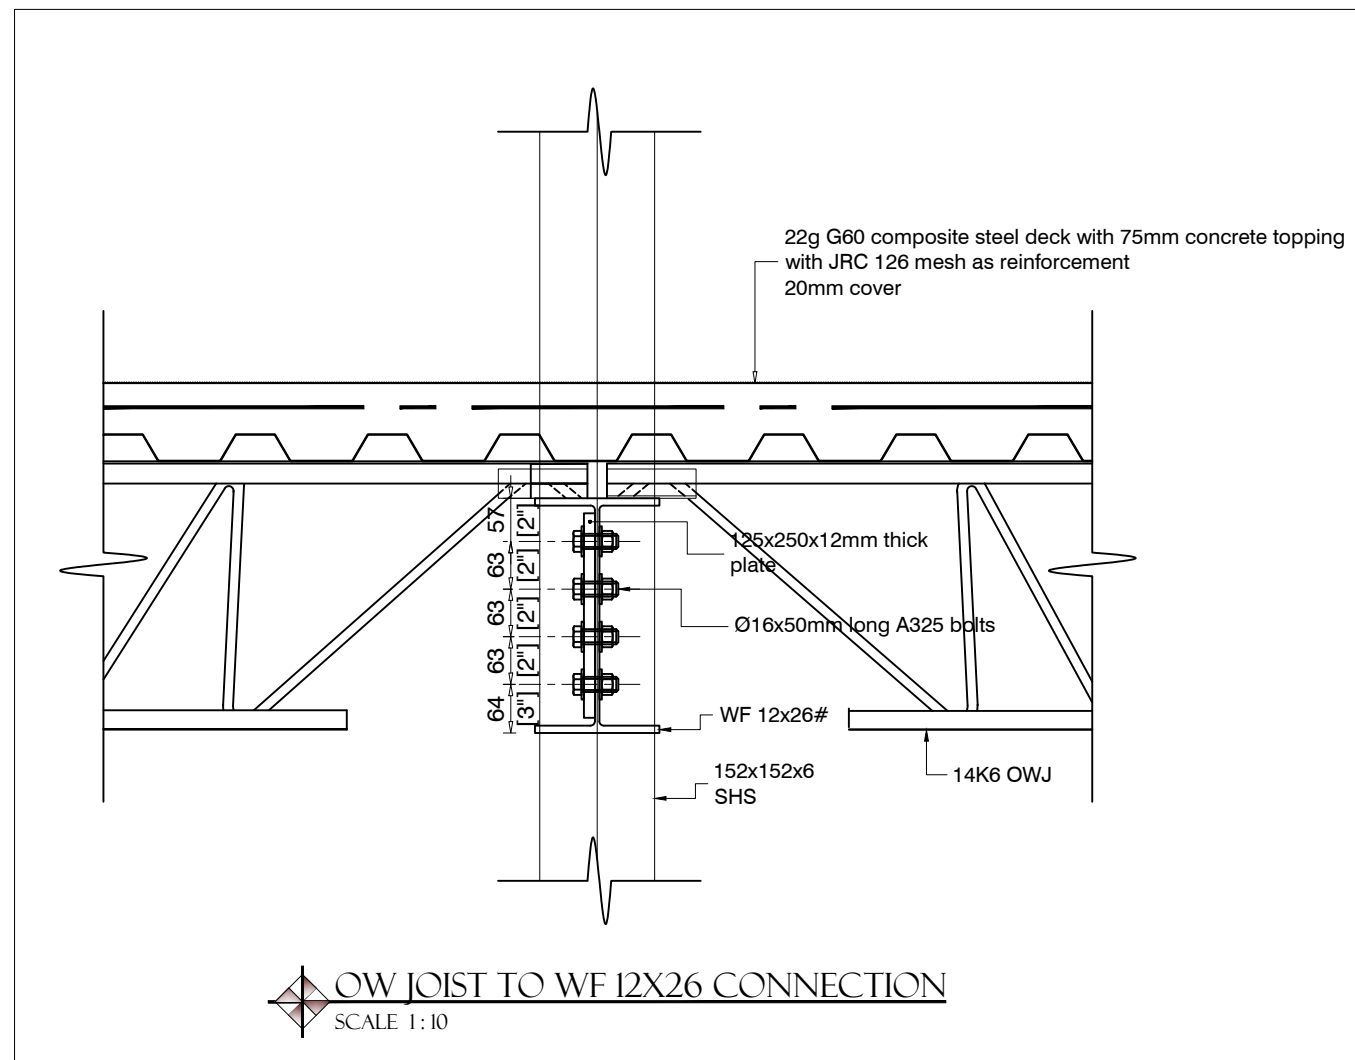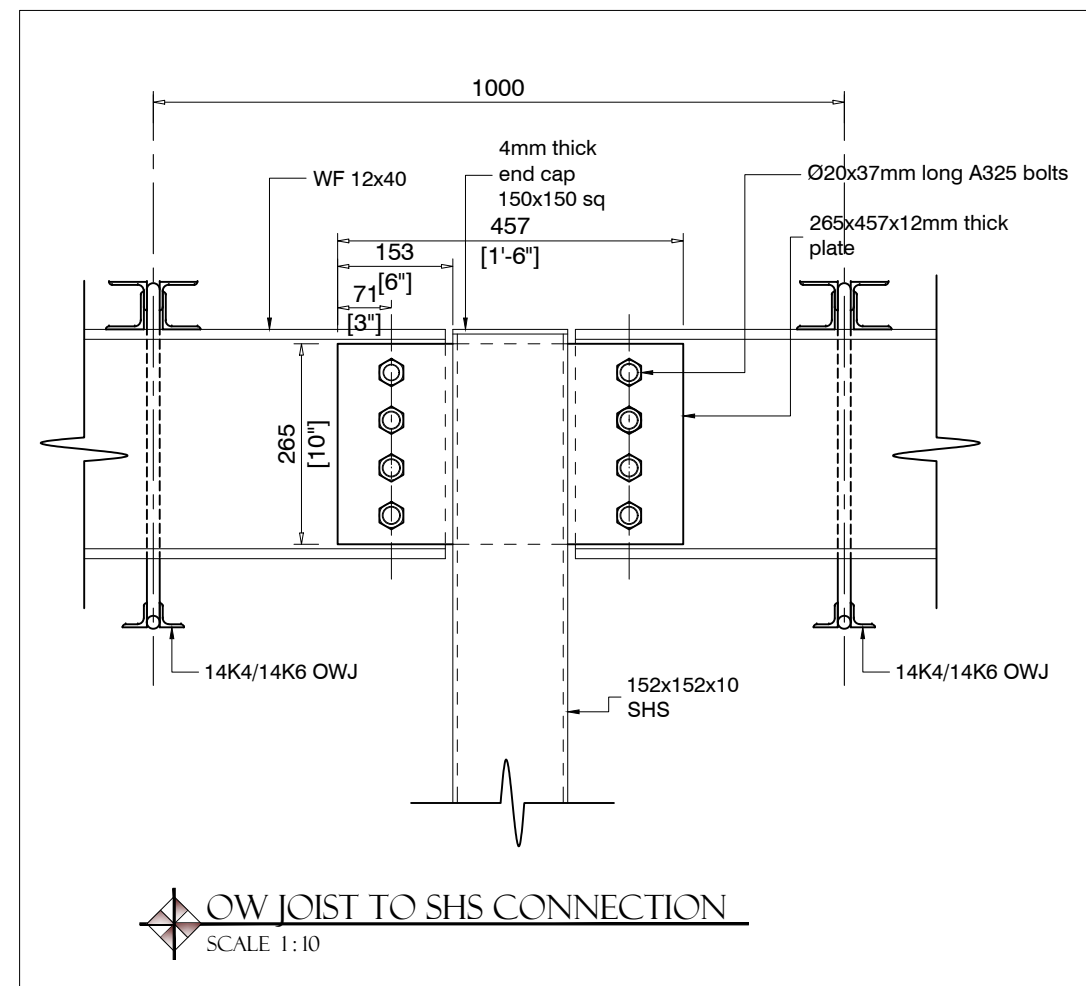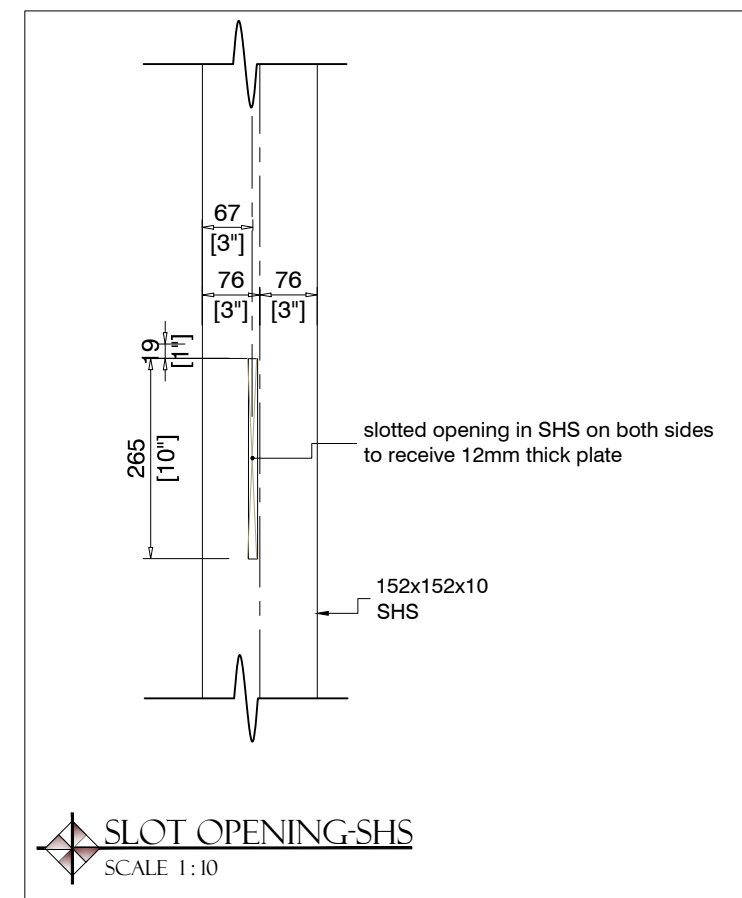

SHEET TITLE:
Beam Elevation

DESIGN: [Signature]
DRAWN: [Signature]

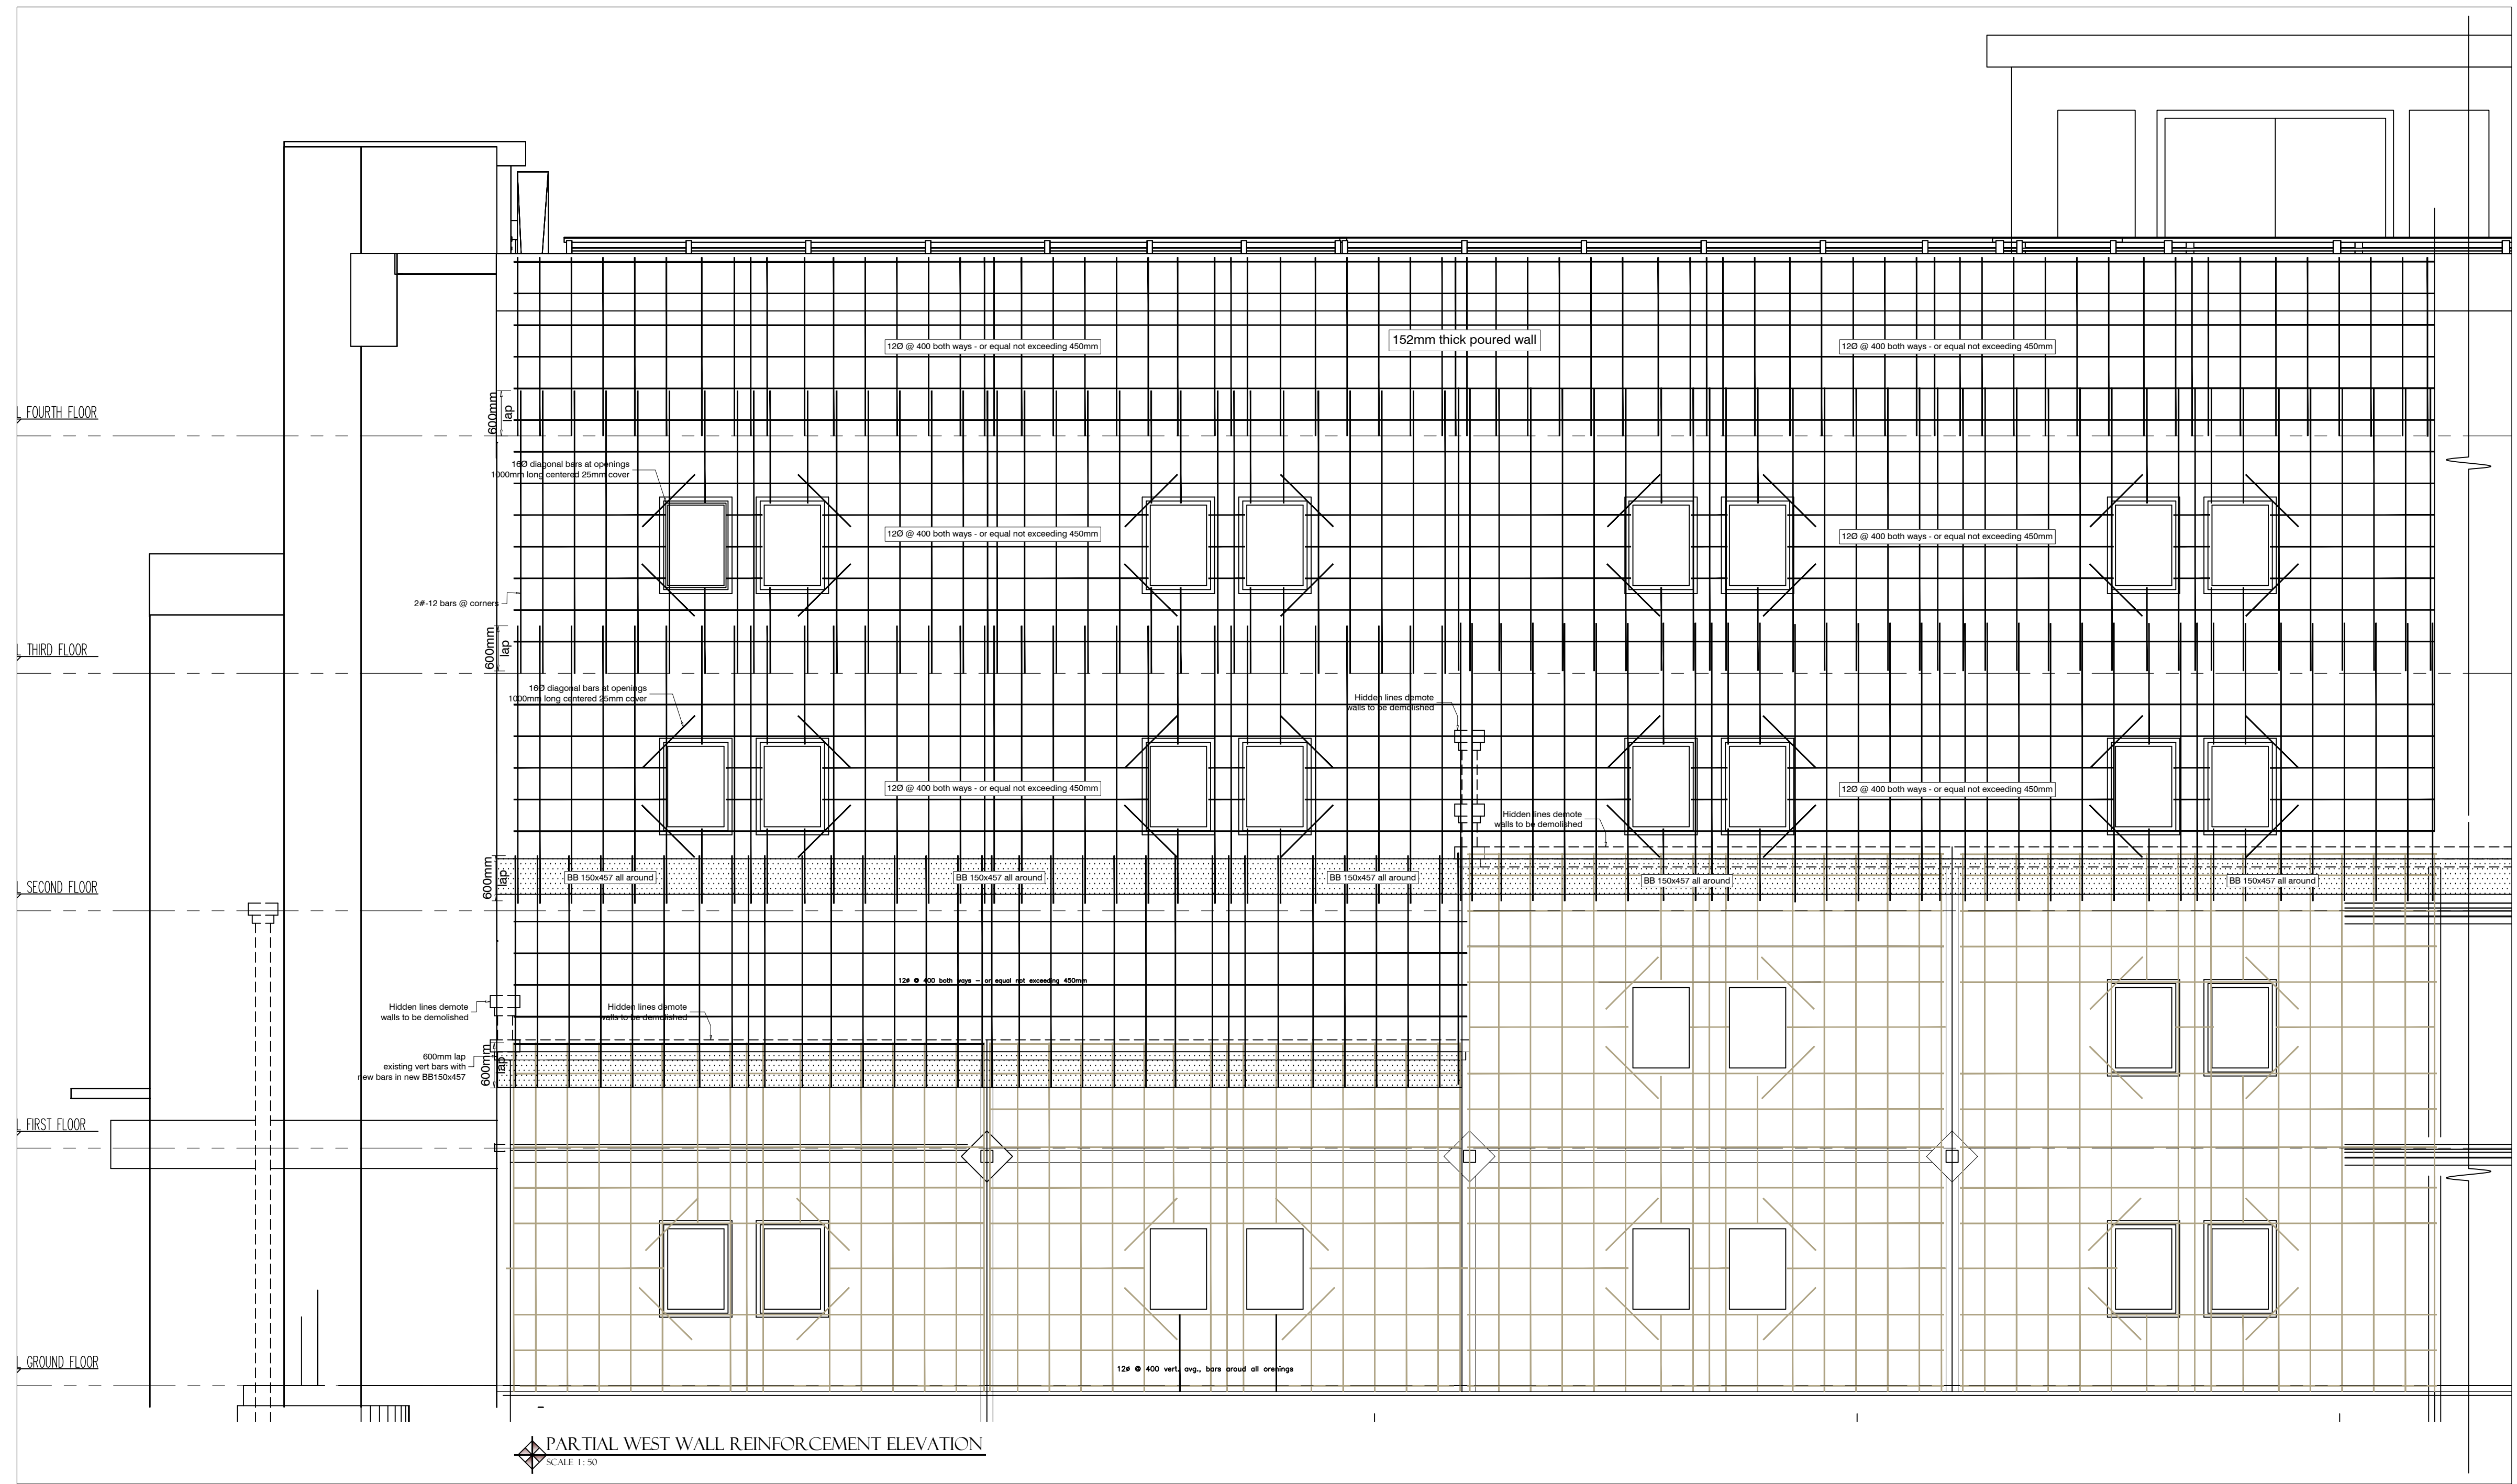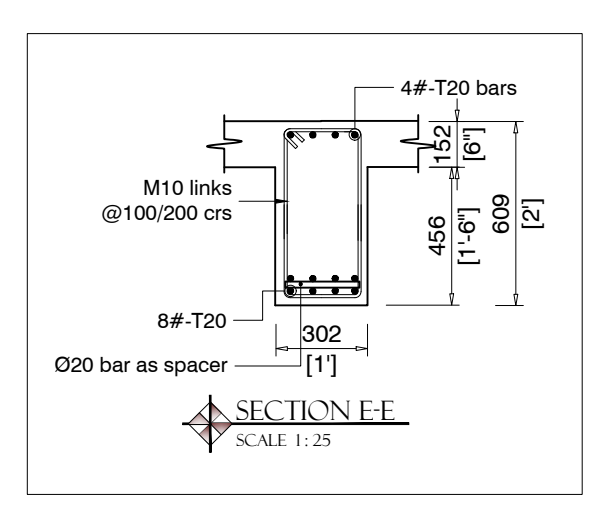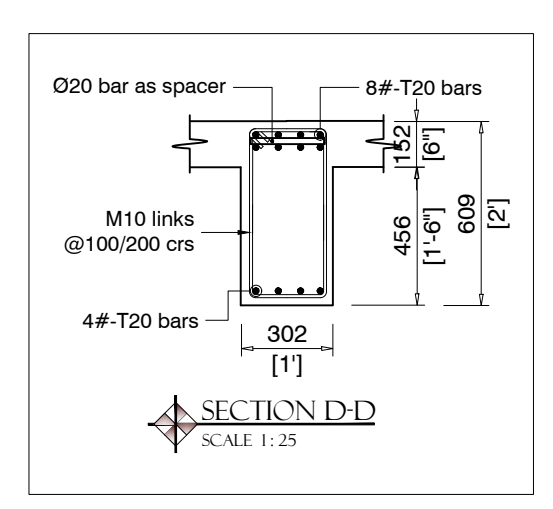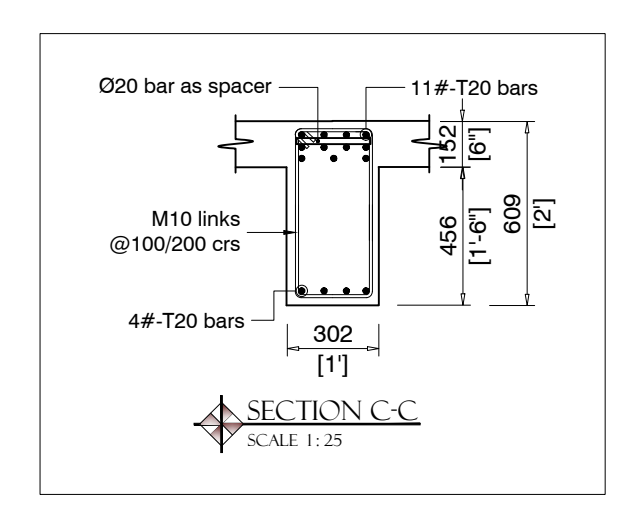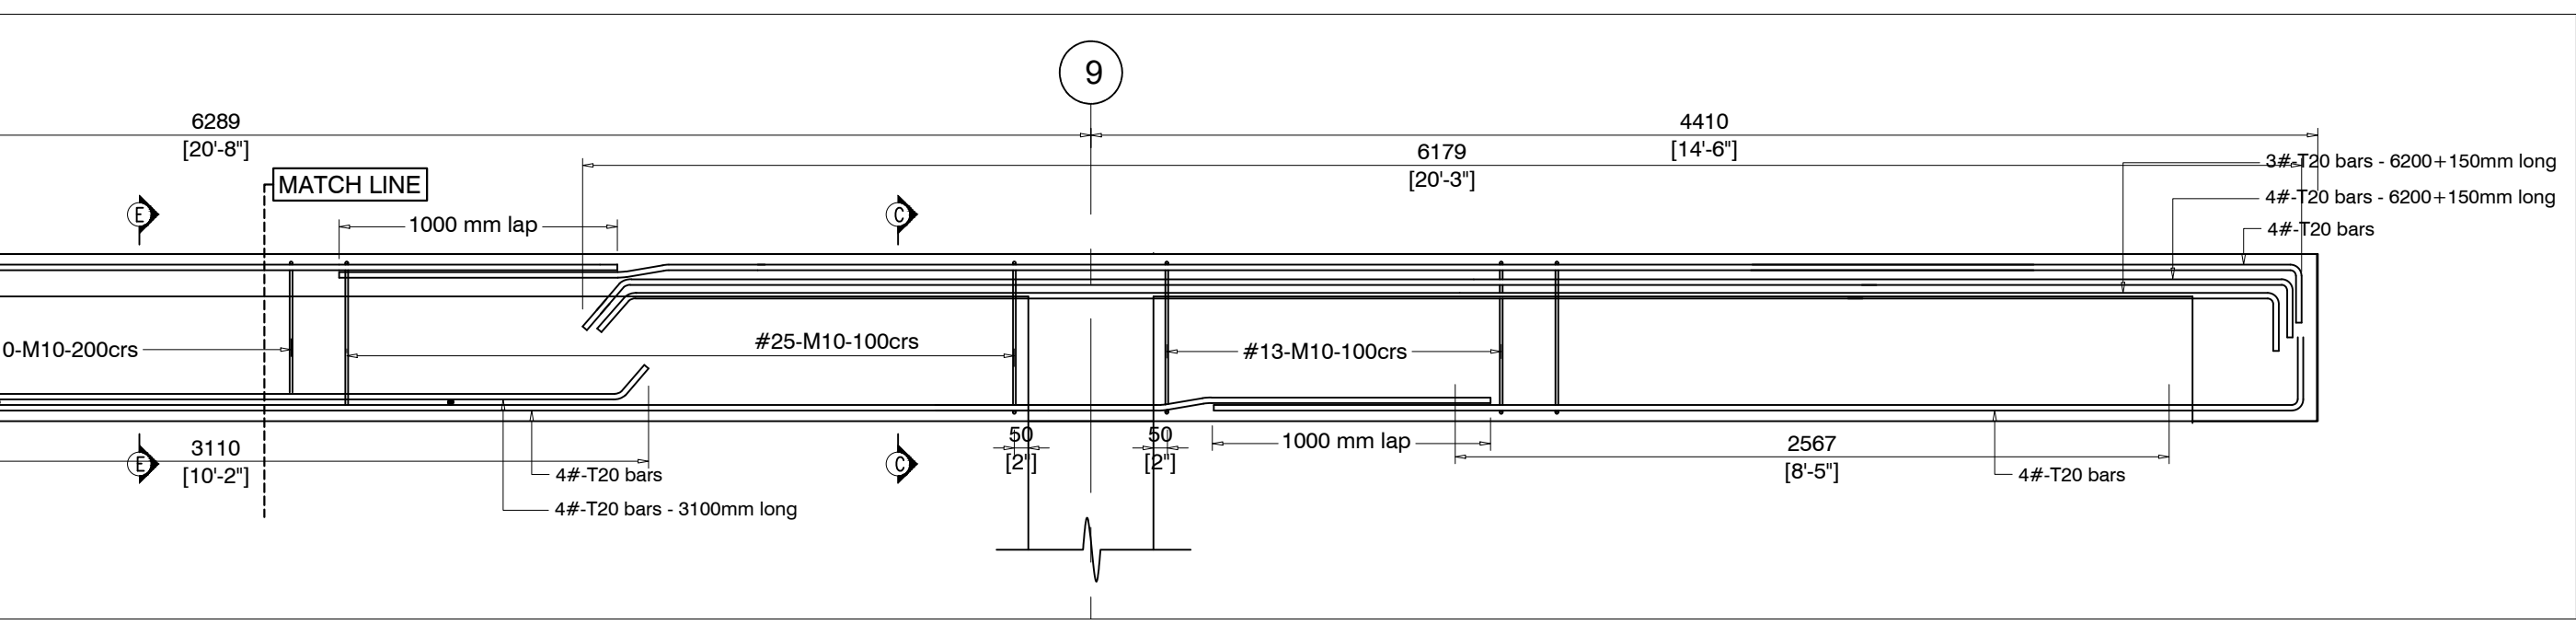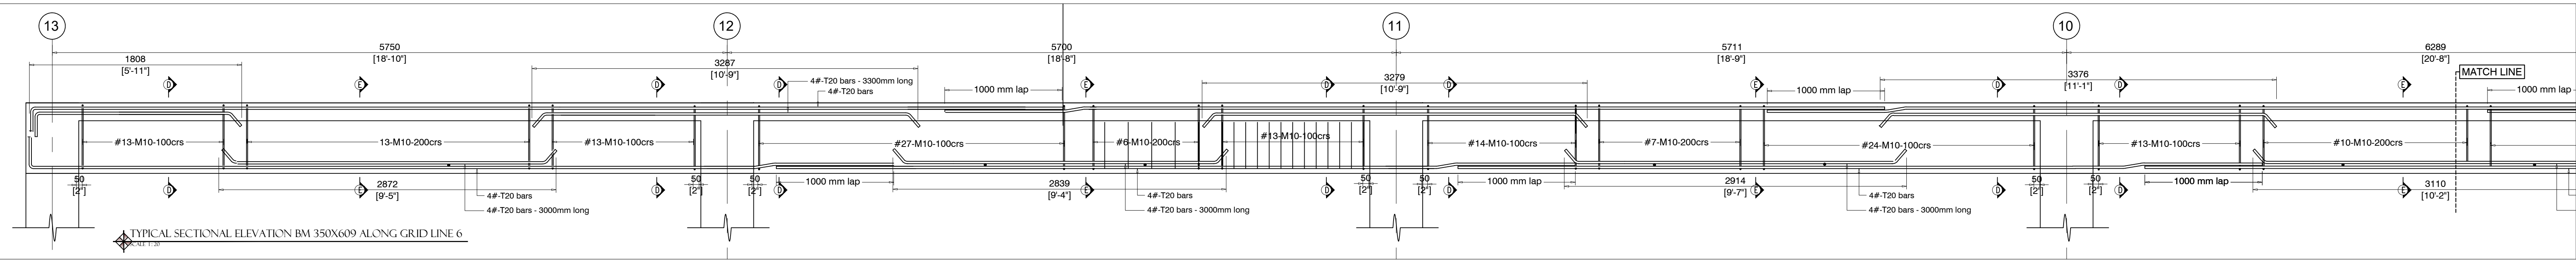

SHEET TITLE: - Beam Elevation 2	
- Wall reinforcement elevation	
DESIGN:	DRAWN:

