





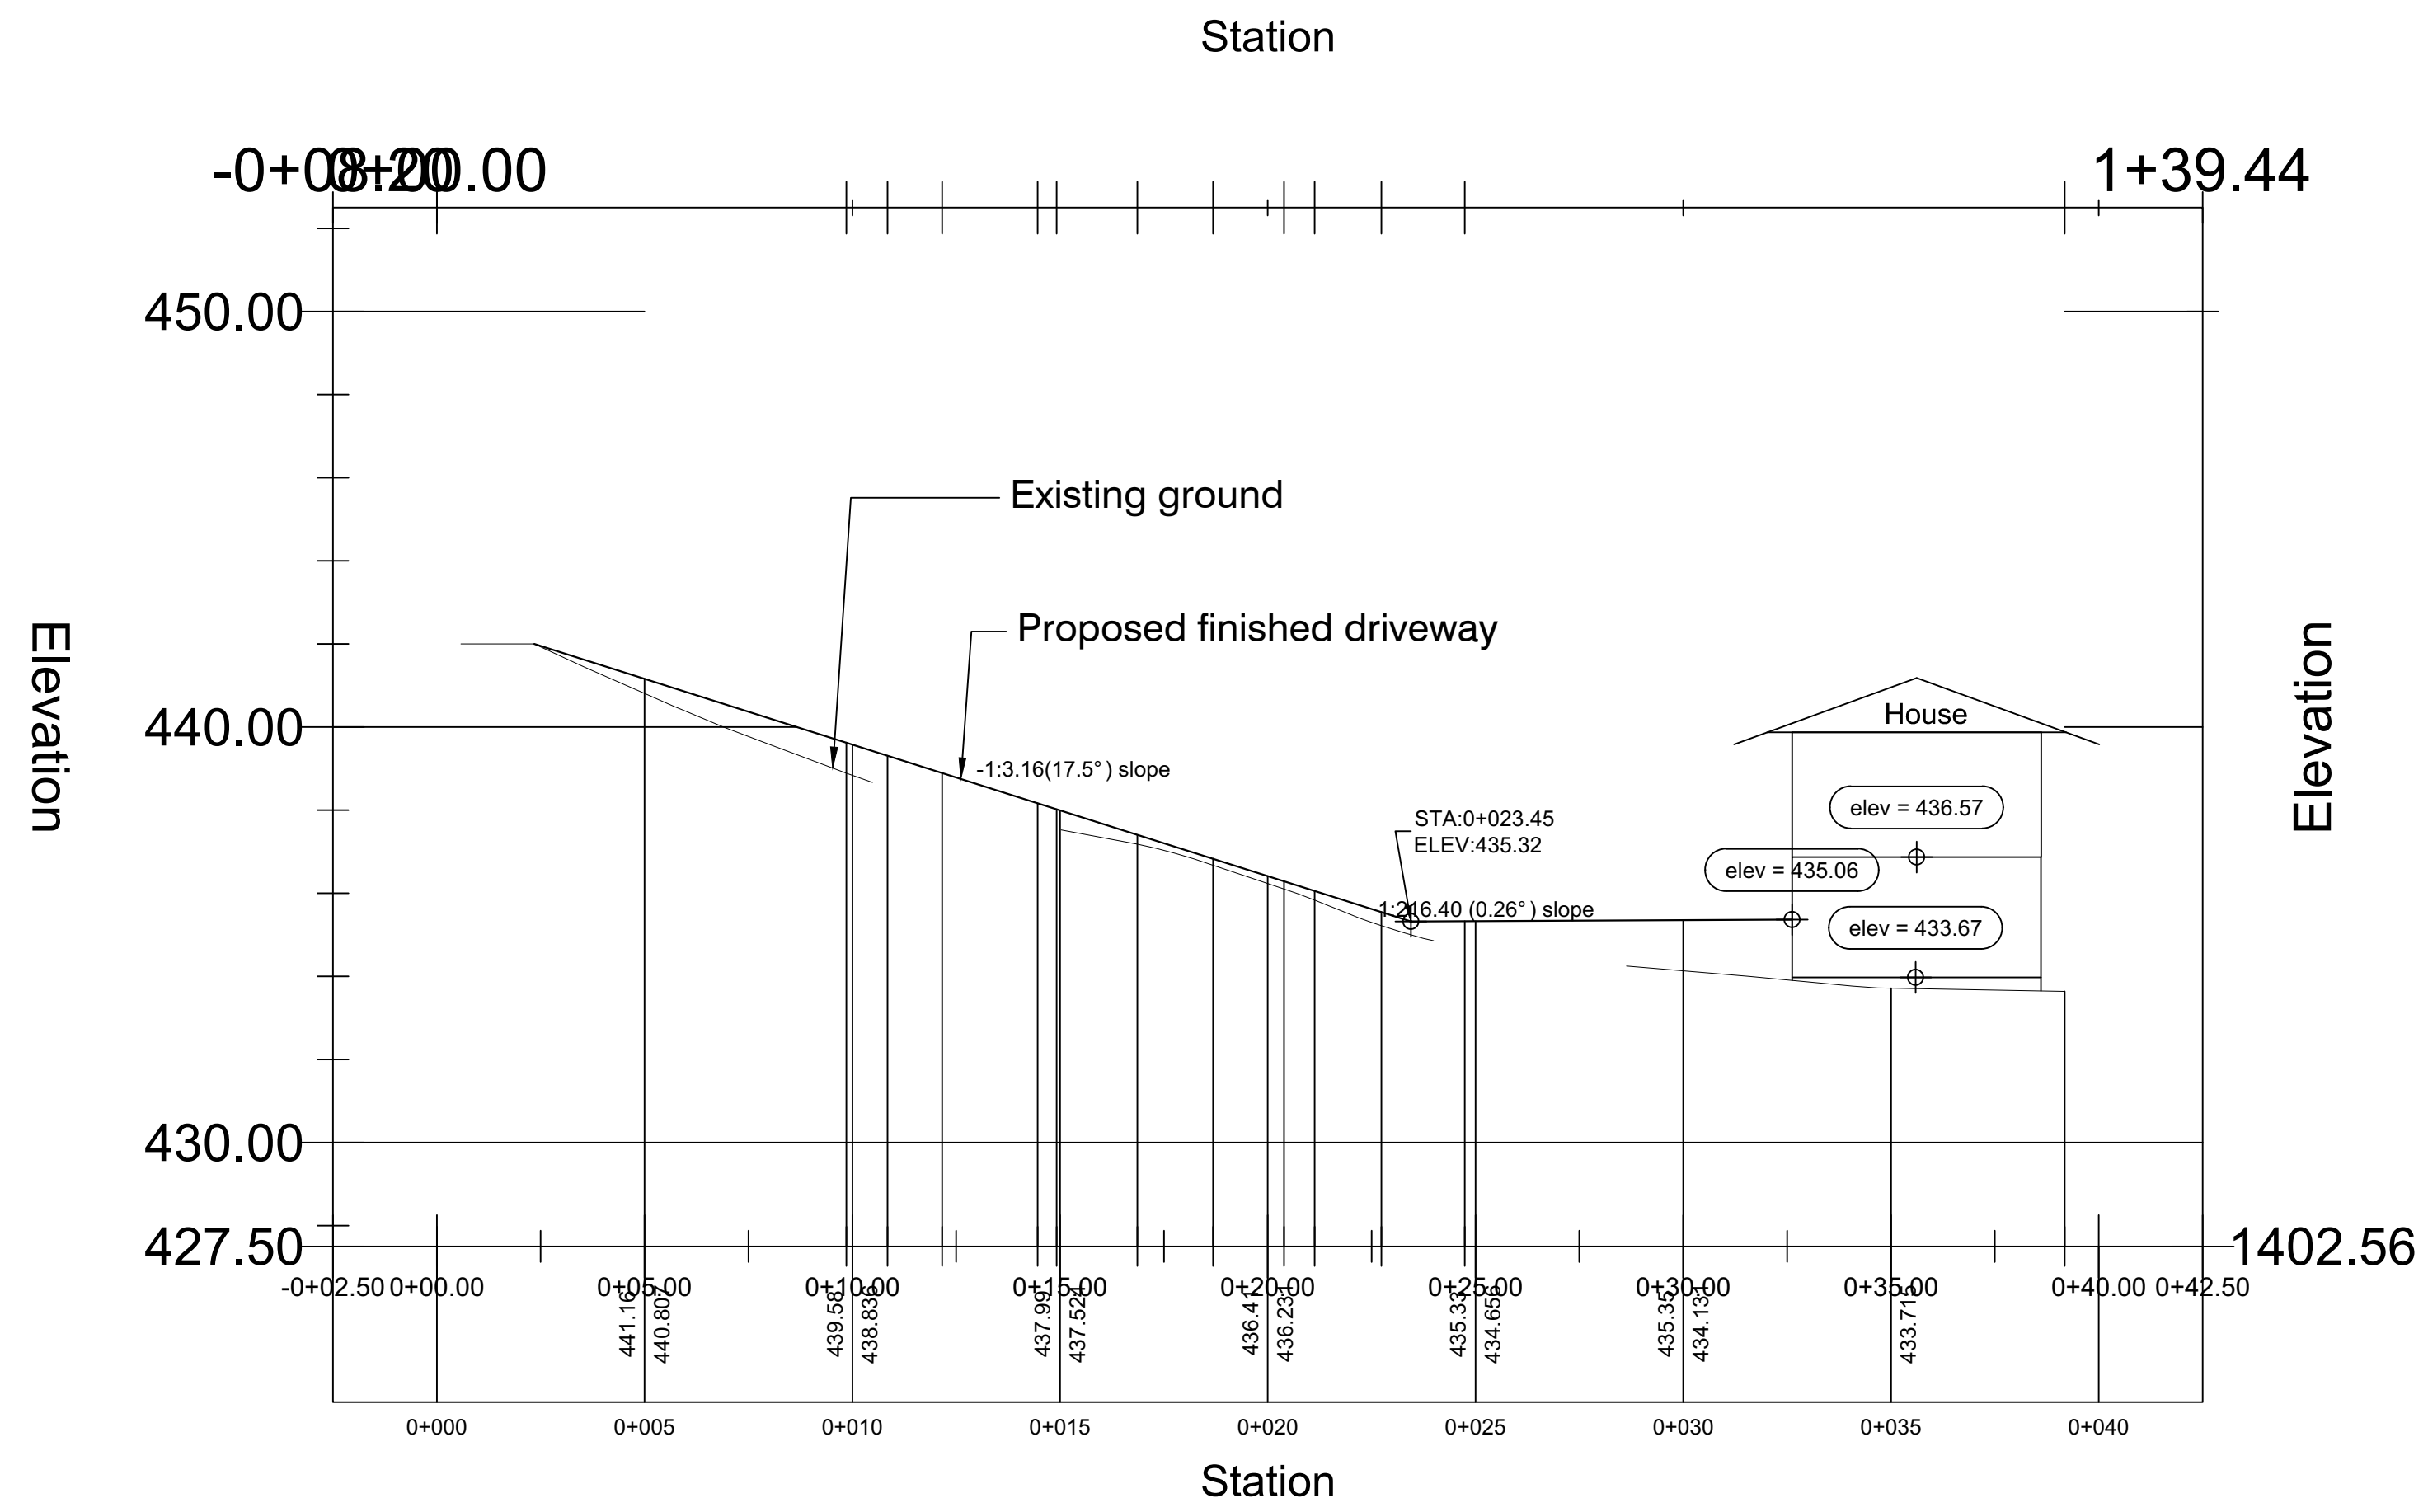


### Profile View of Revised Driveway Alignment



### Section E-E

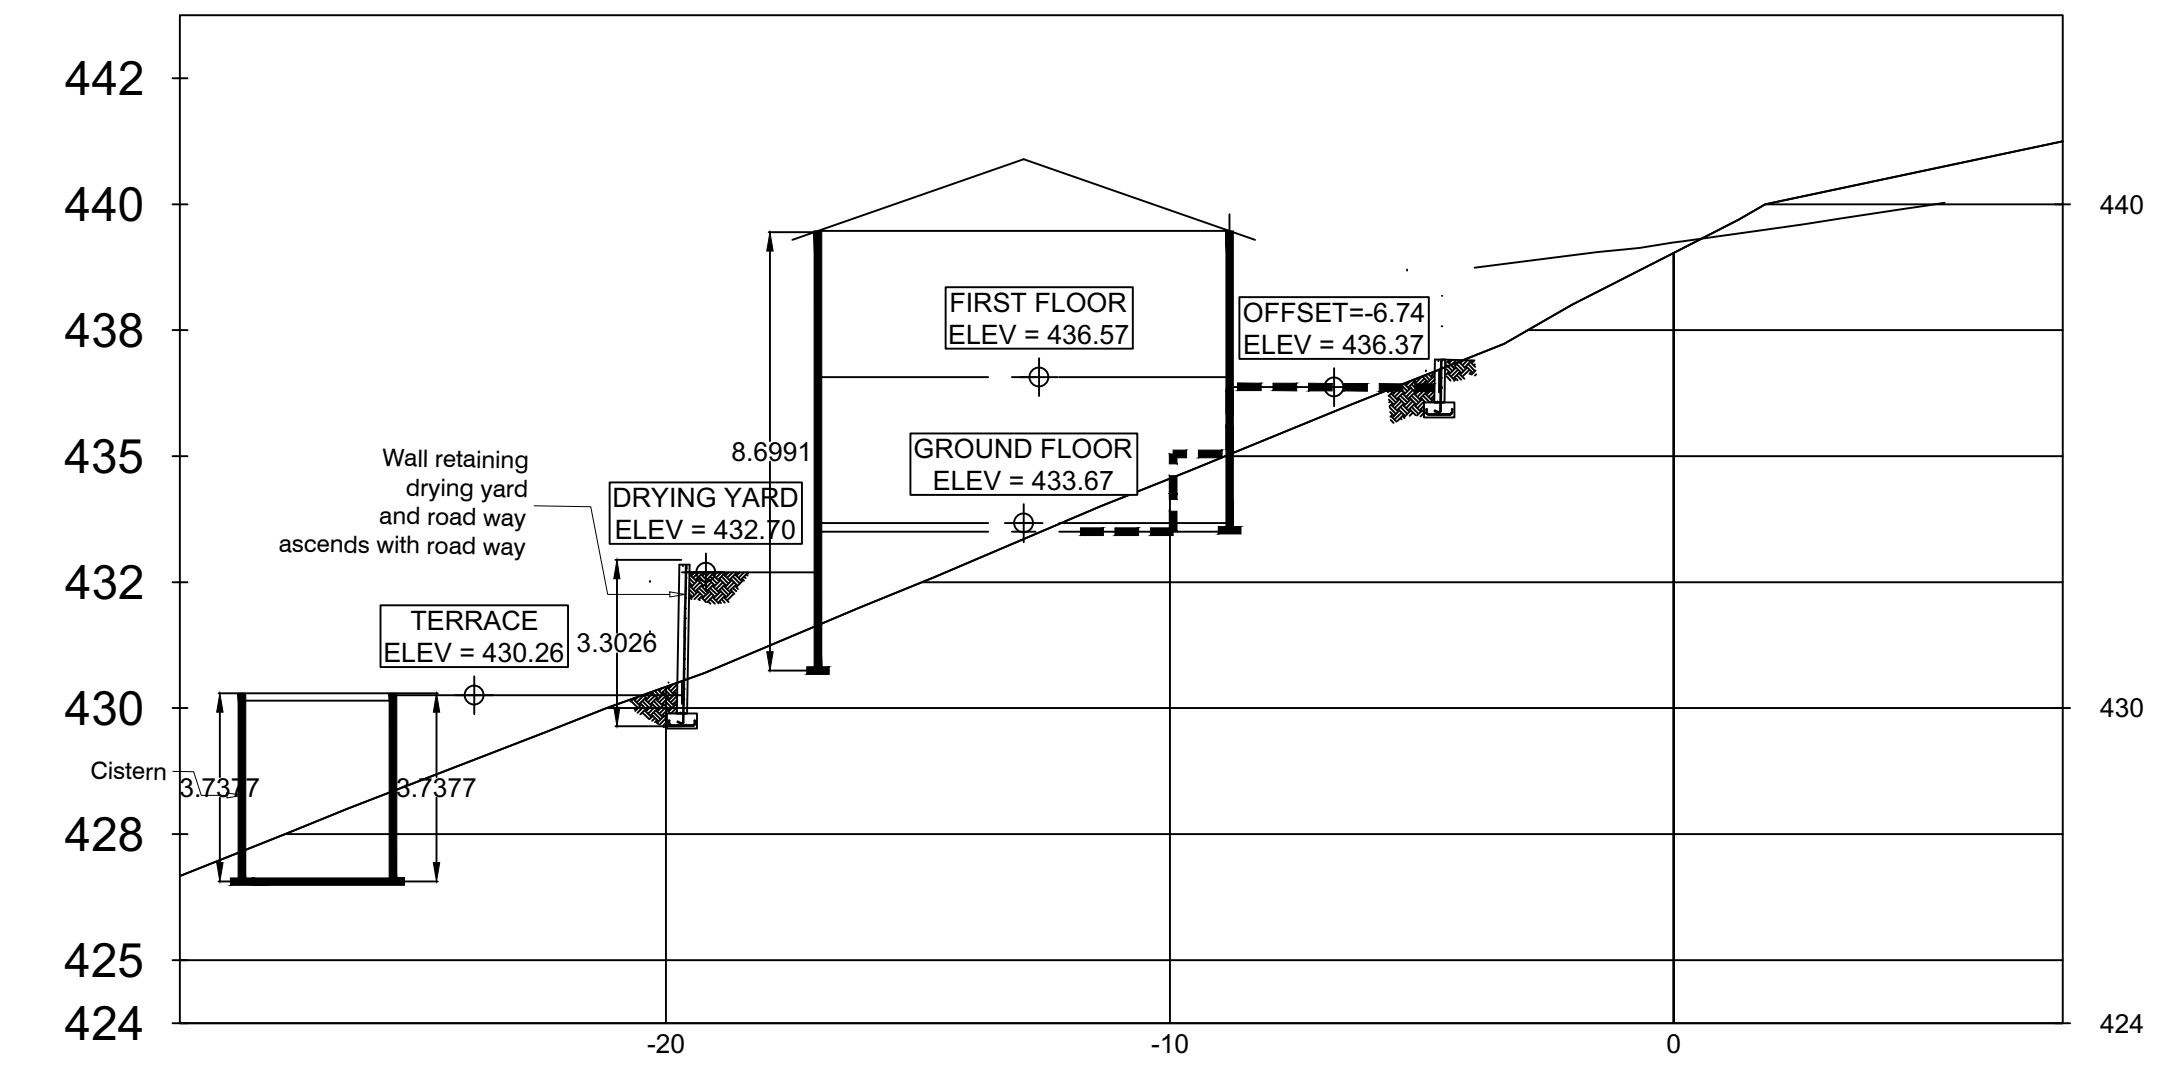


### Profile View of Terrace Alignment

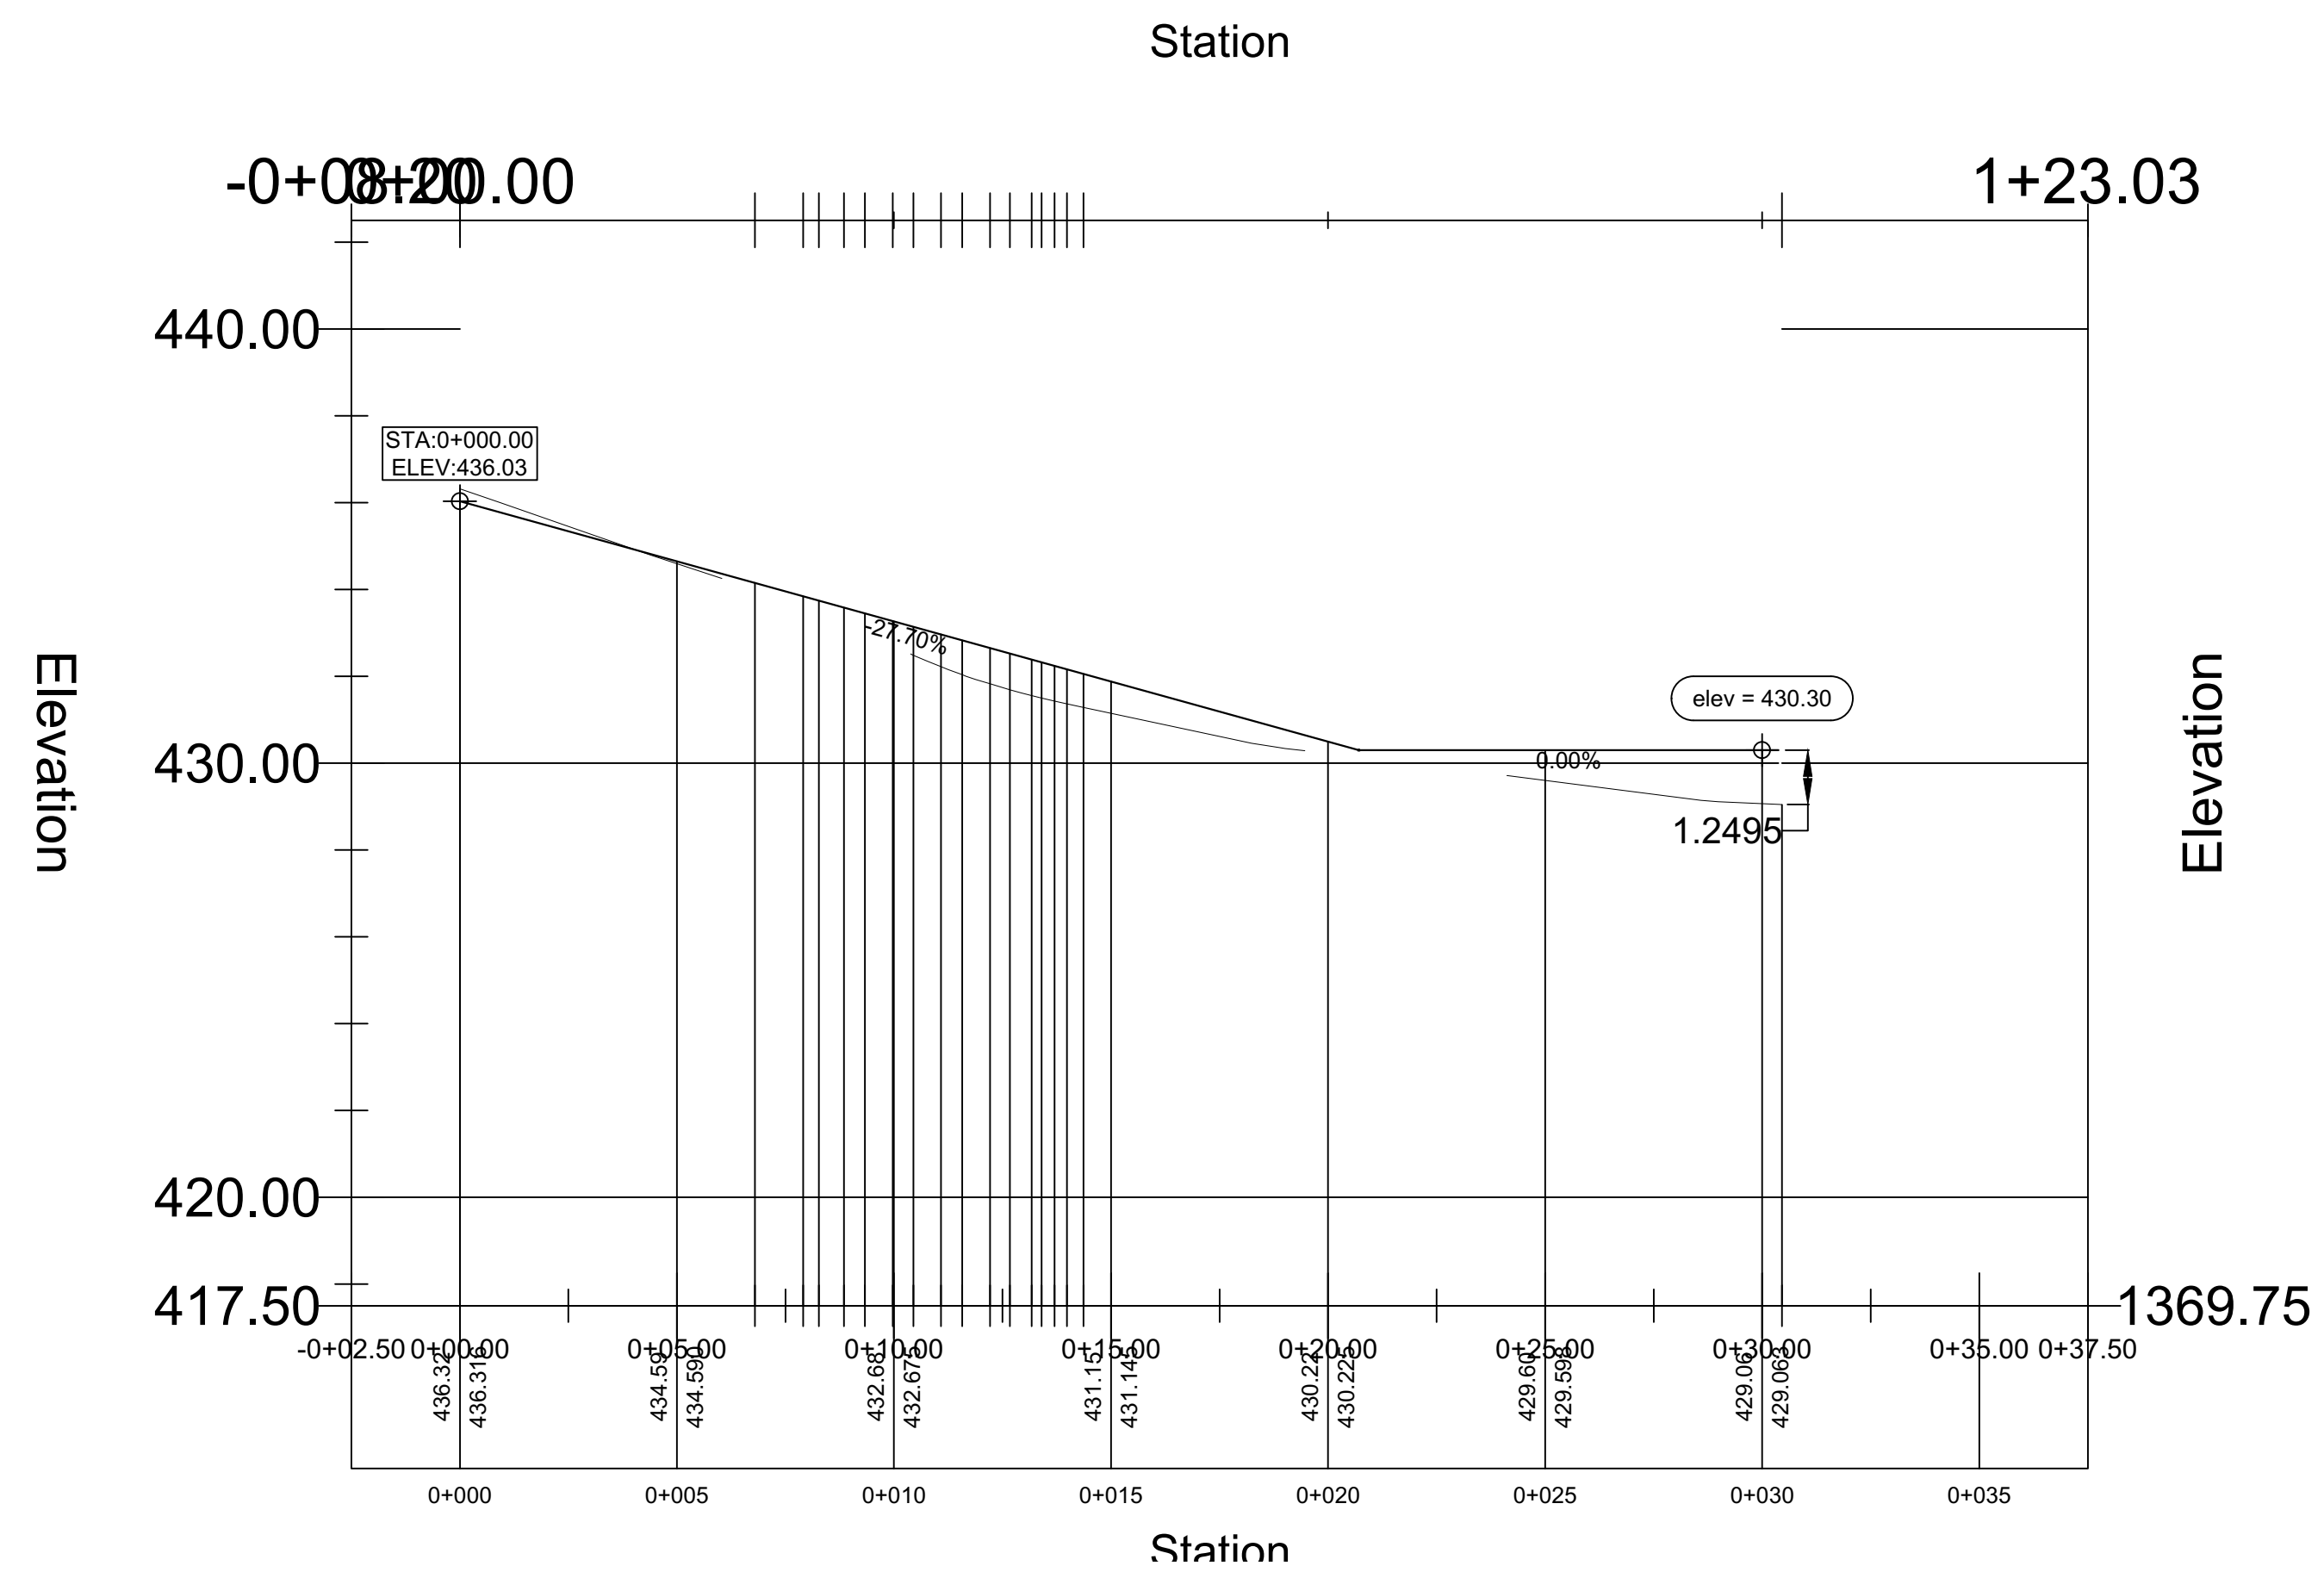


SHEET TITLE	
-Road Profiles	
-Section E-E through site	
DRAWN BY	ELH


### Profile View of Revised Driveway Alignment

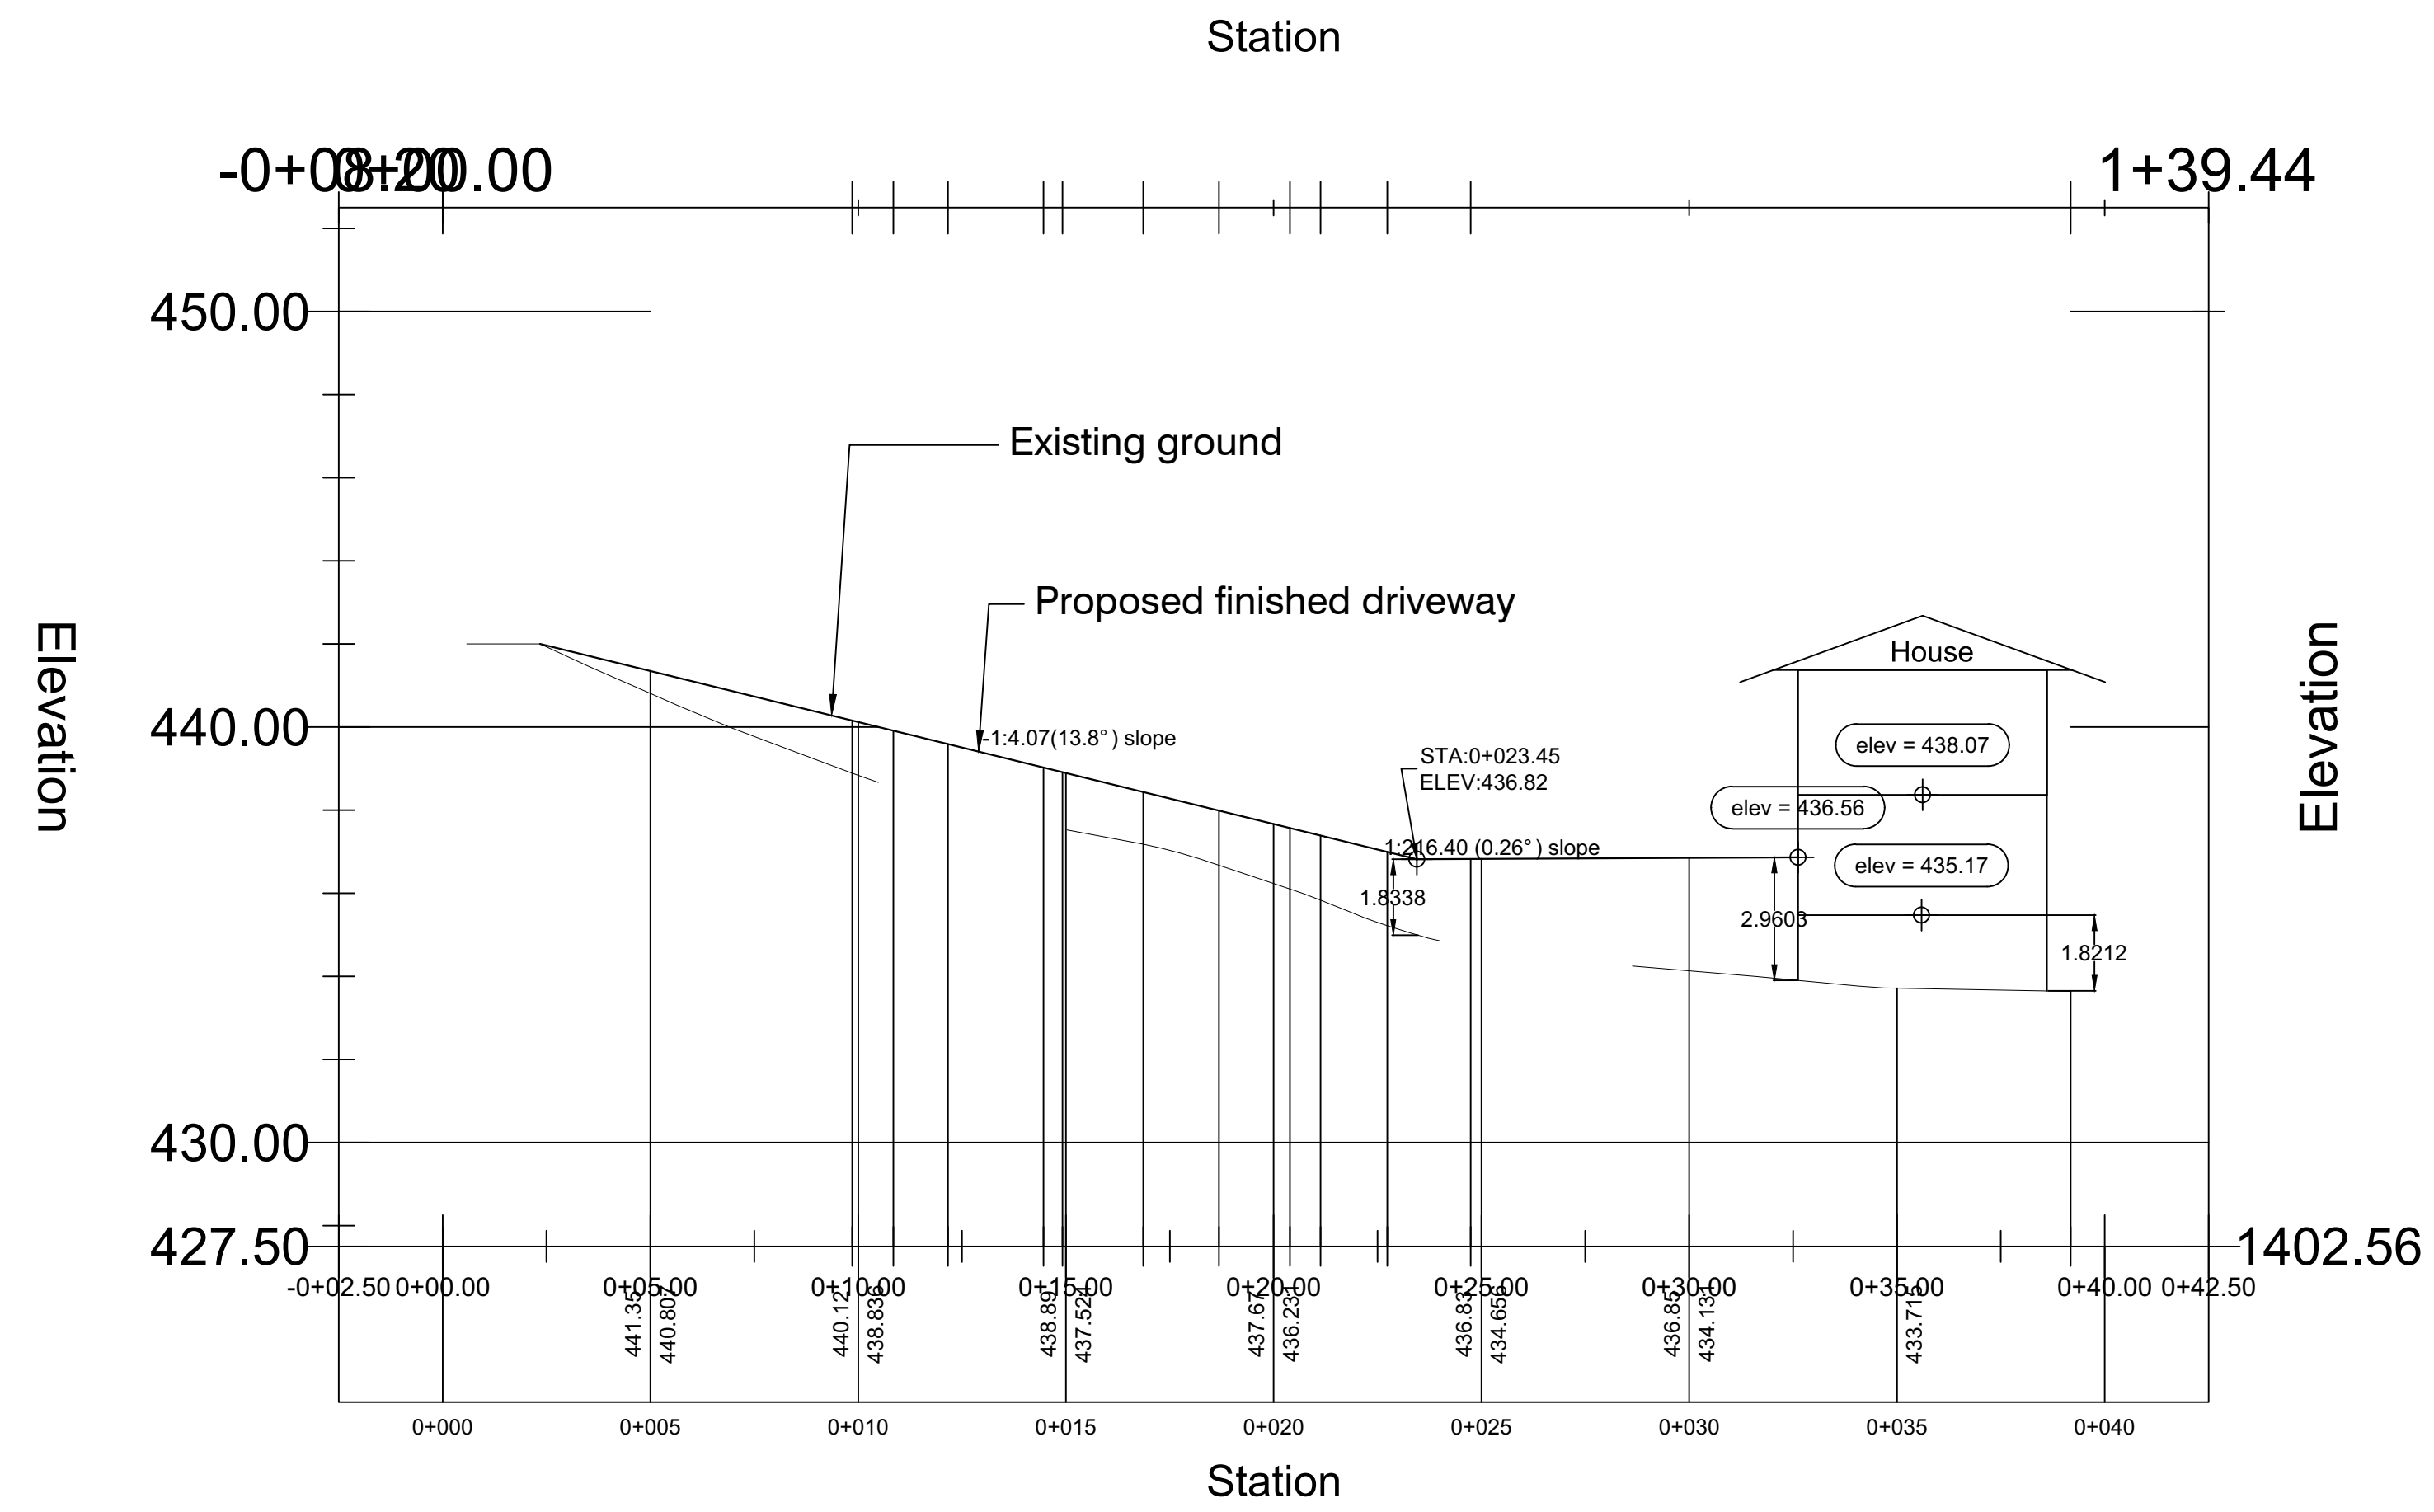

### Section E-E

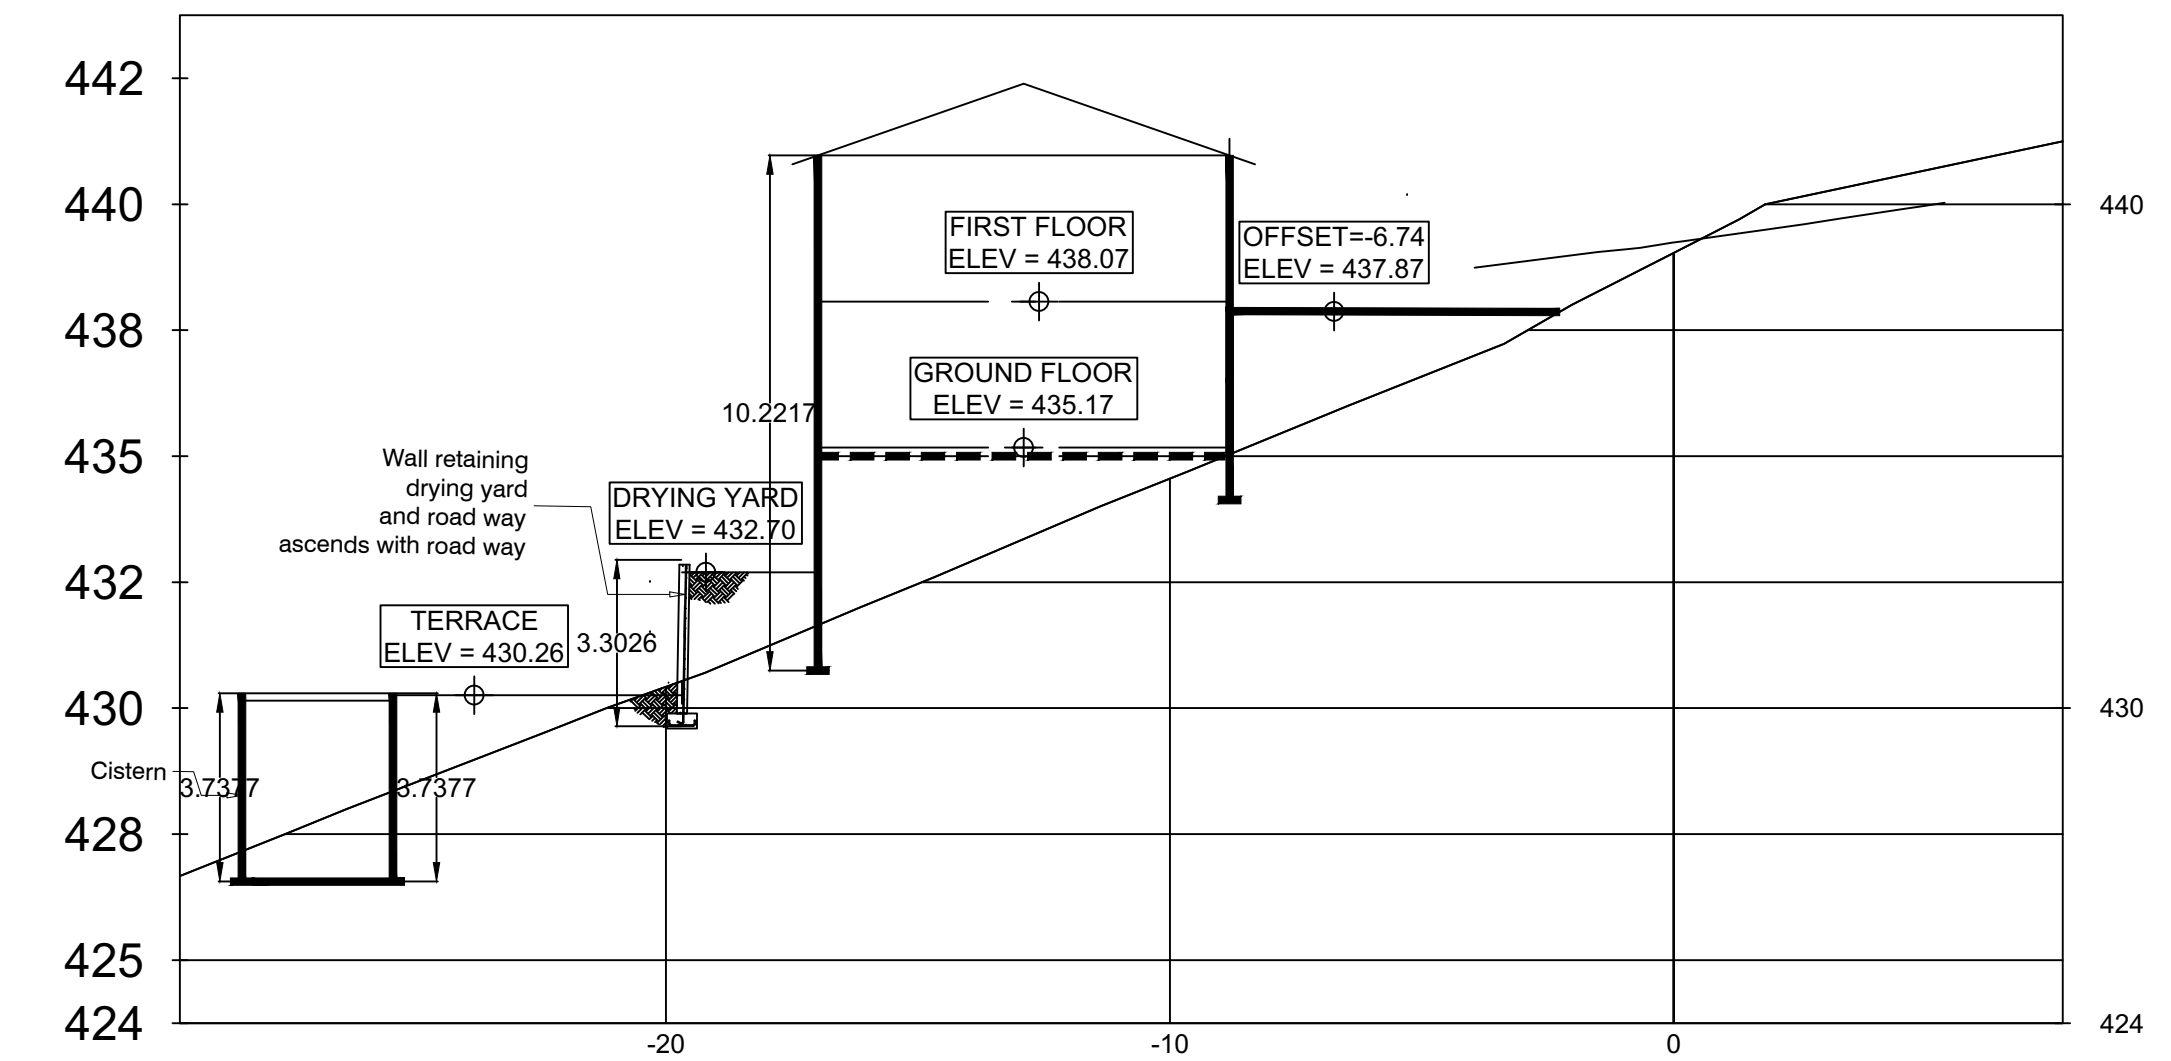

### Profile View of Terrace Alignment

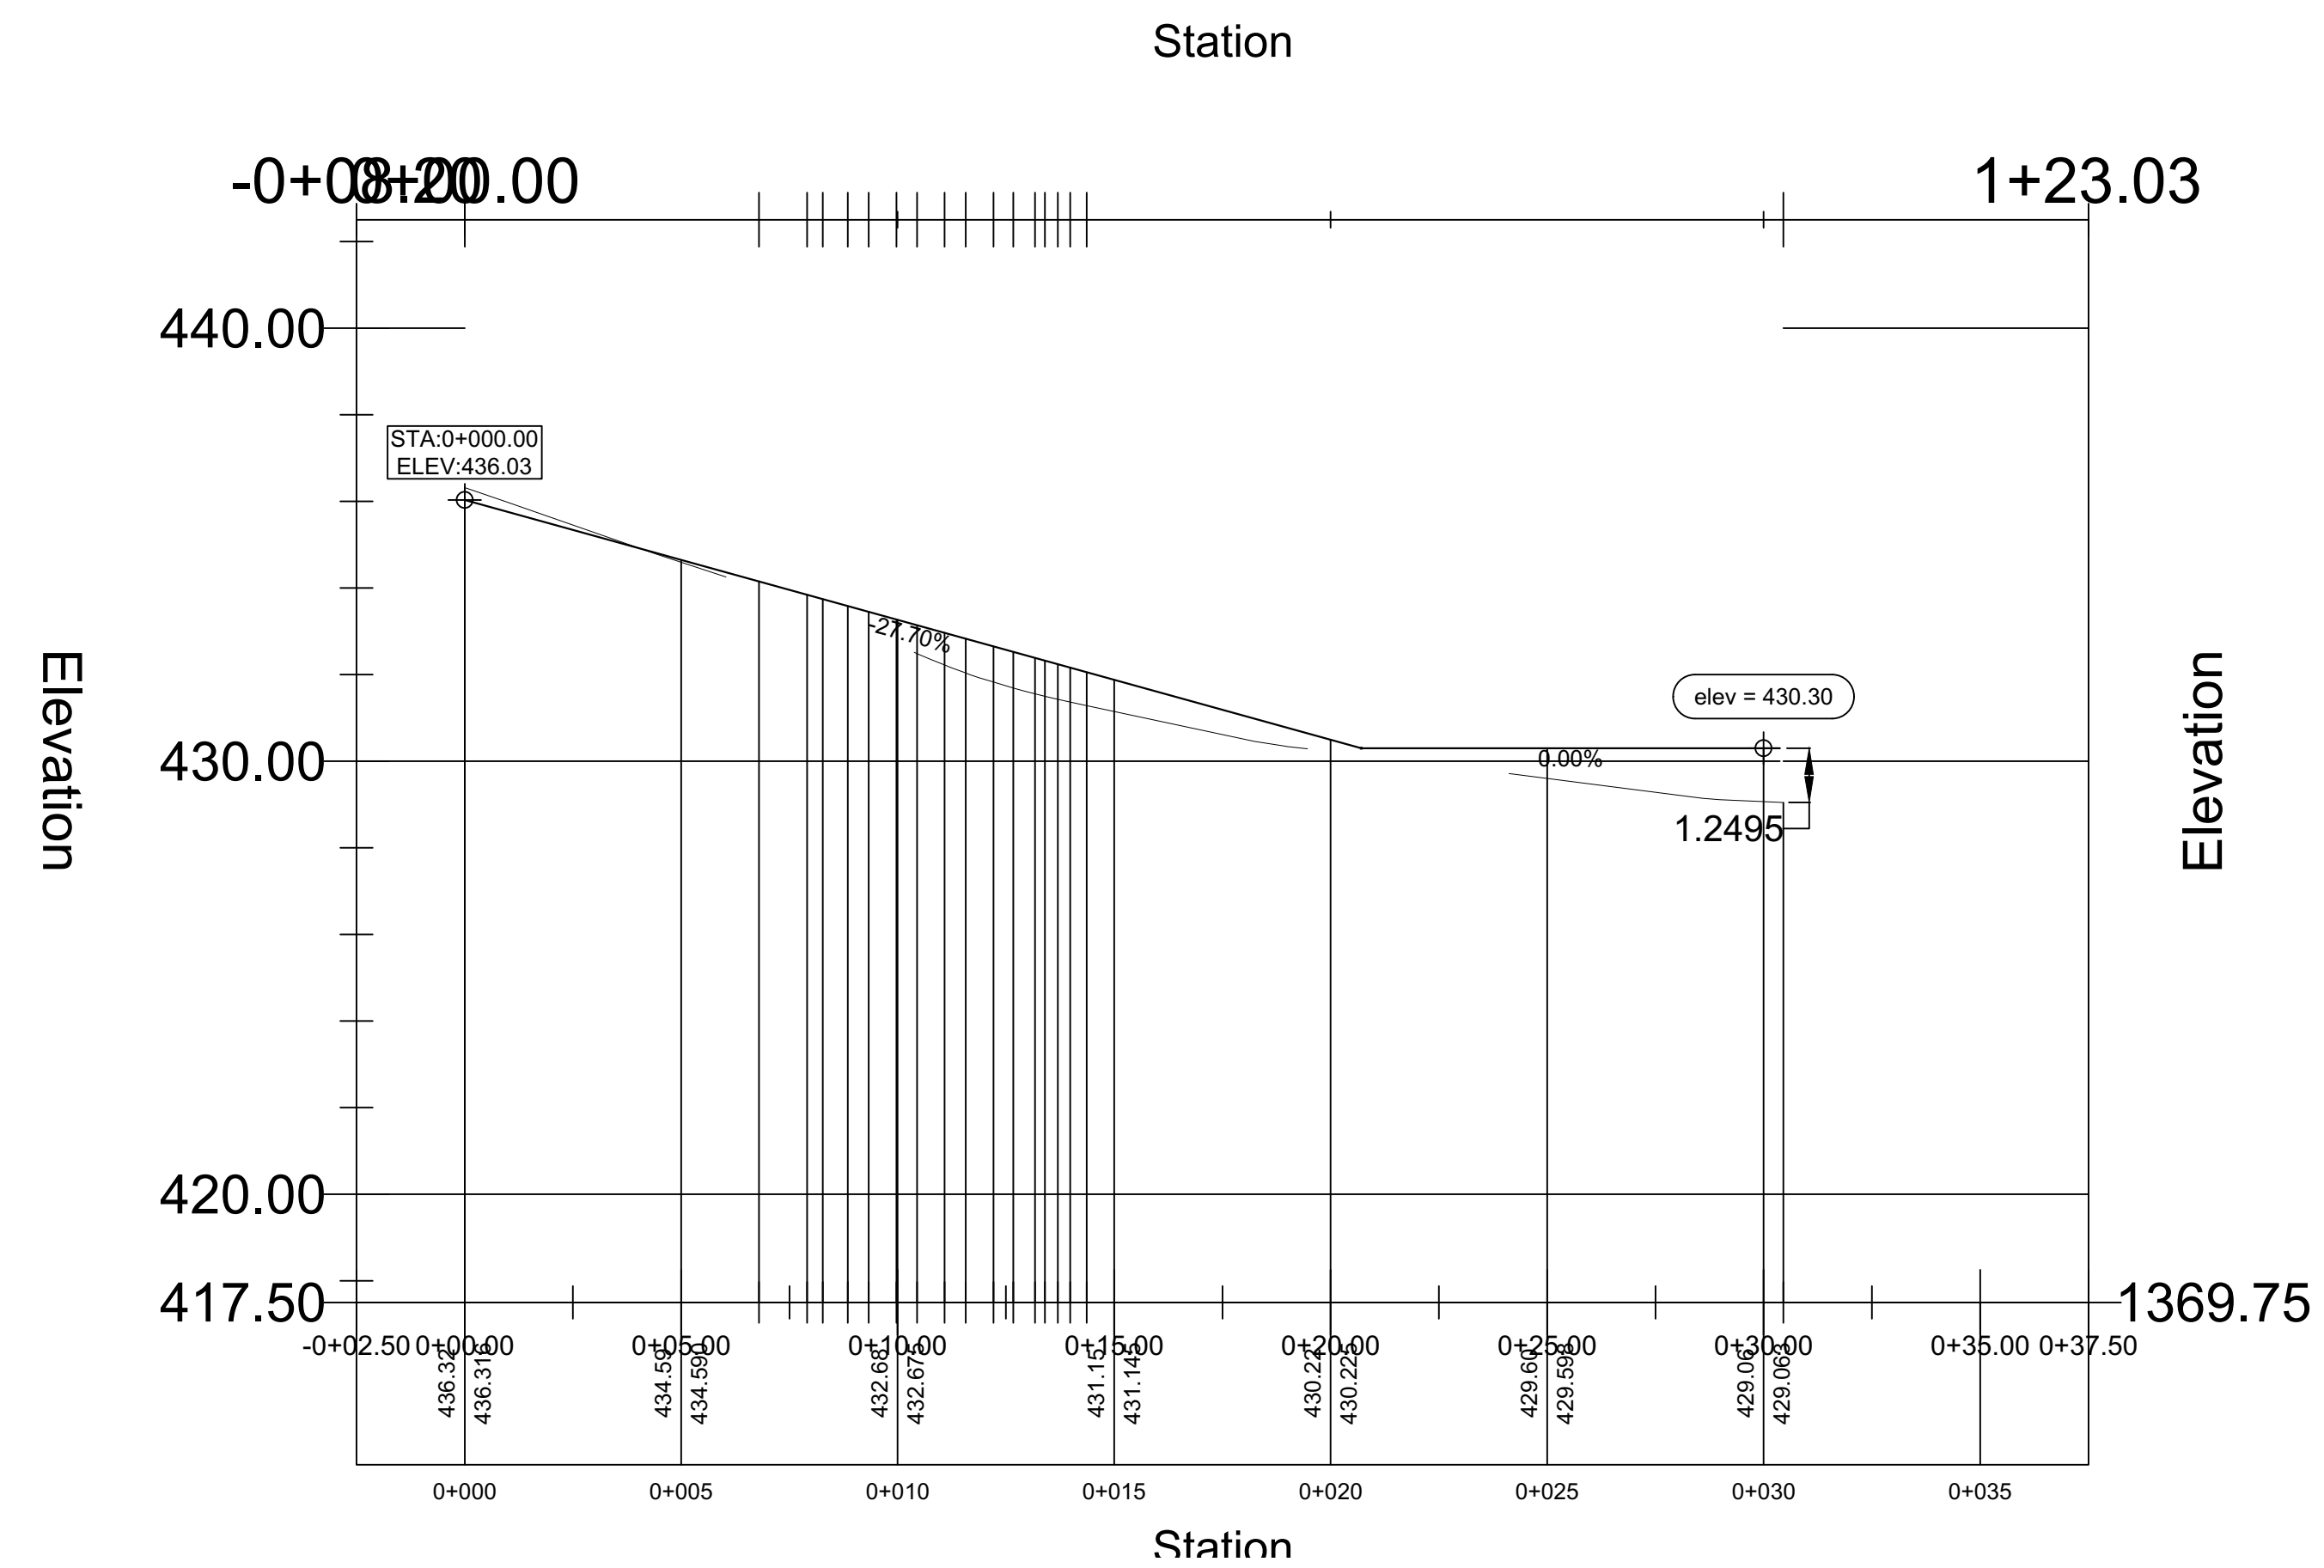

SHEET TITLE  
 -Road Profiles  
 -Section E-E through site

DRAWN BY  
 ELH