


LOT 480

LOT 478

C.C. Culvert  
Ø = 1.83 m  
Invert = 252.99 m


**LEGEND**

- ⊕ spot elevation
- - - Retaining Wall

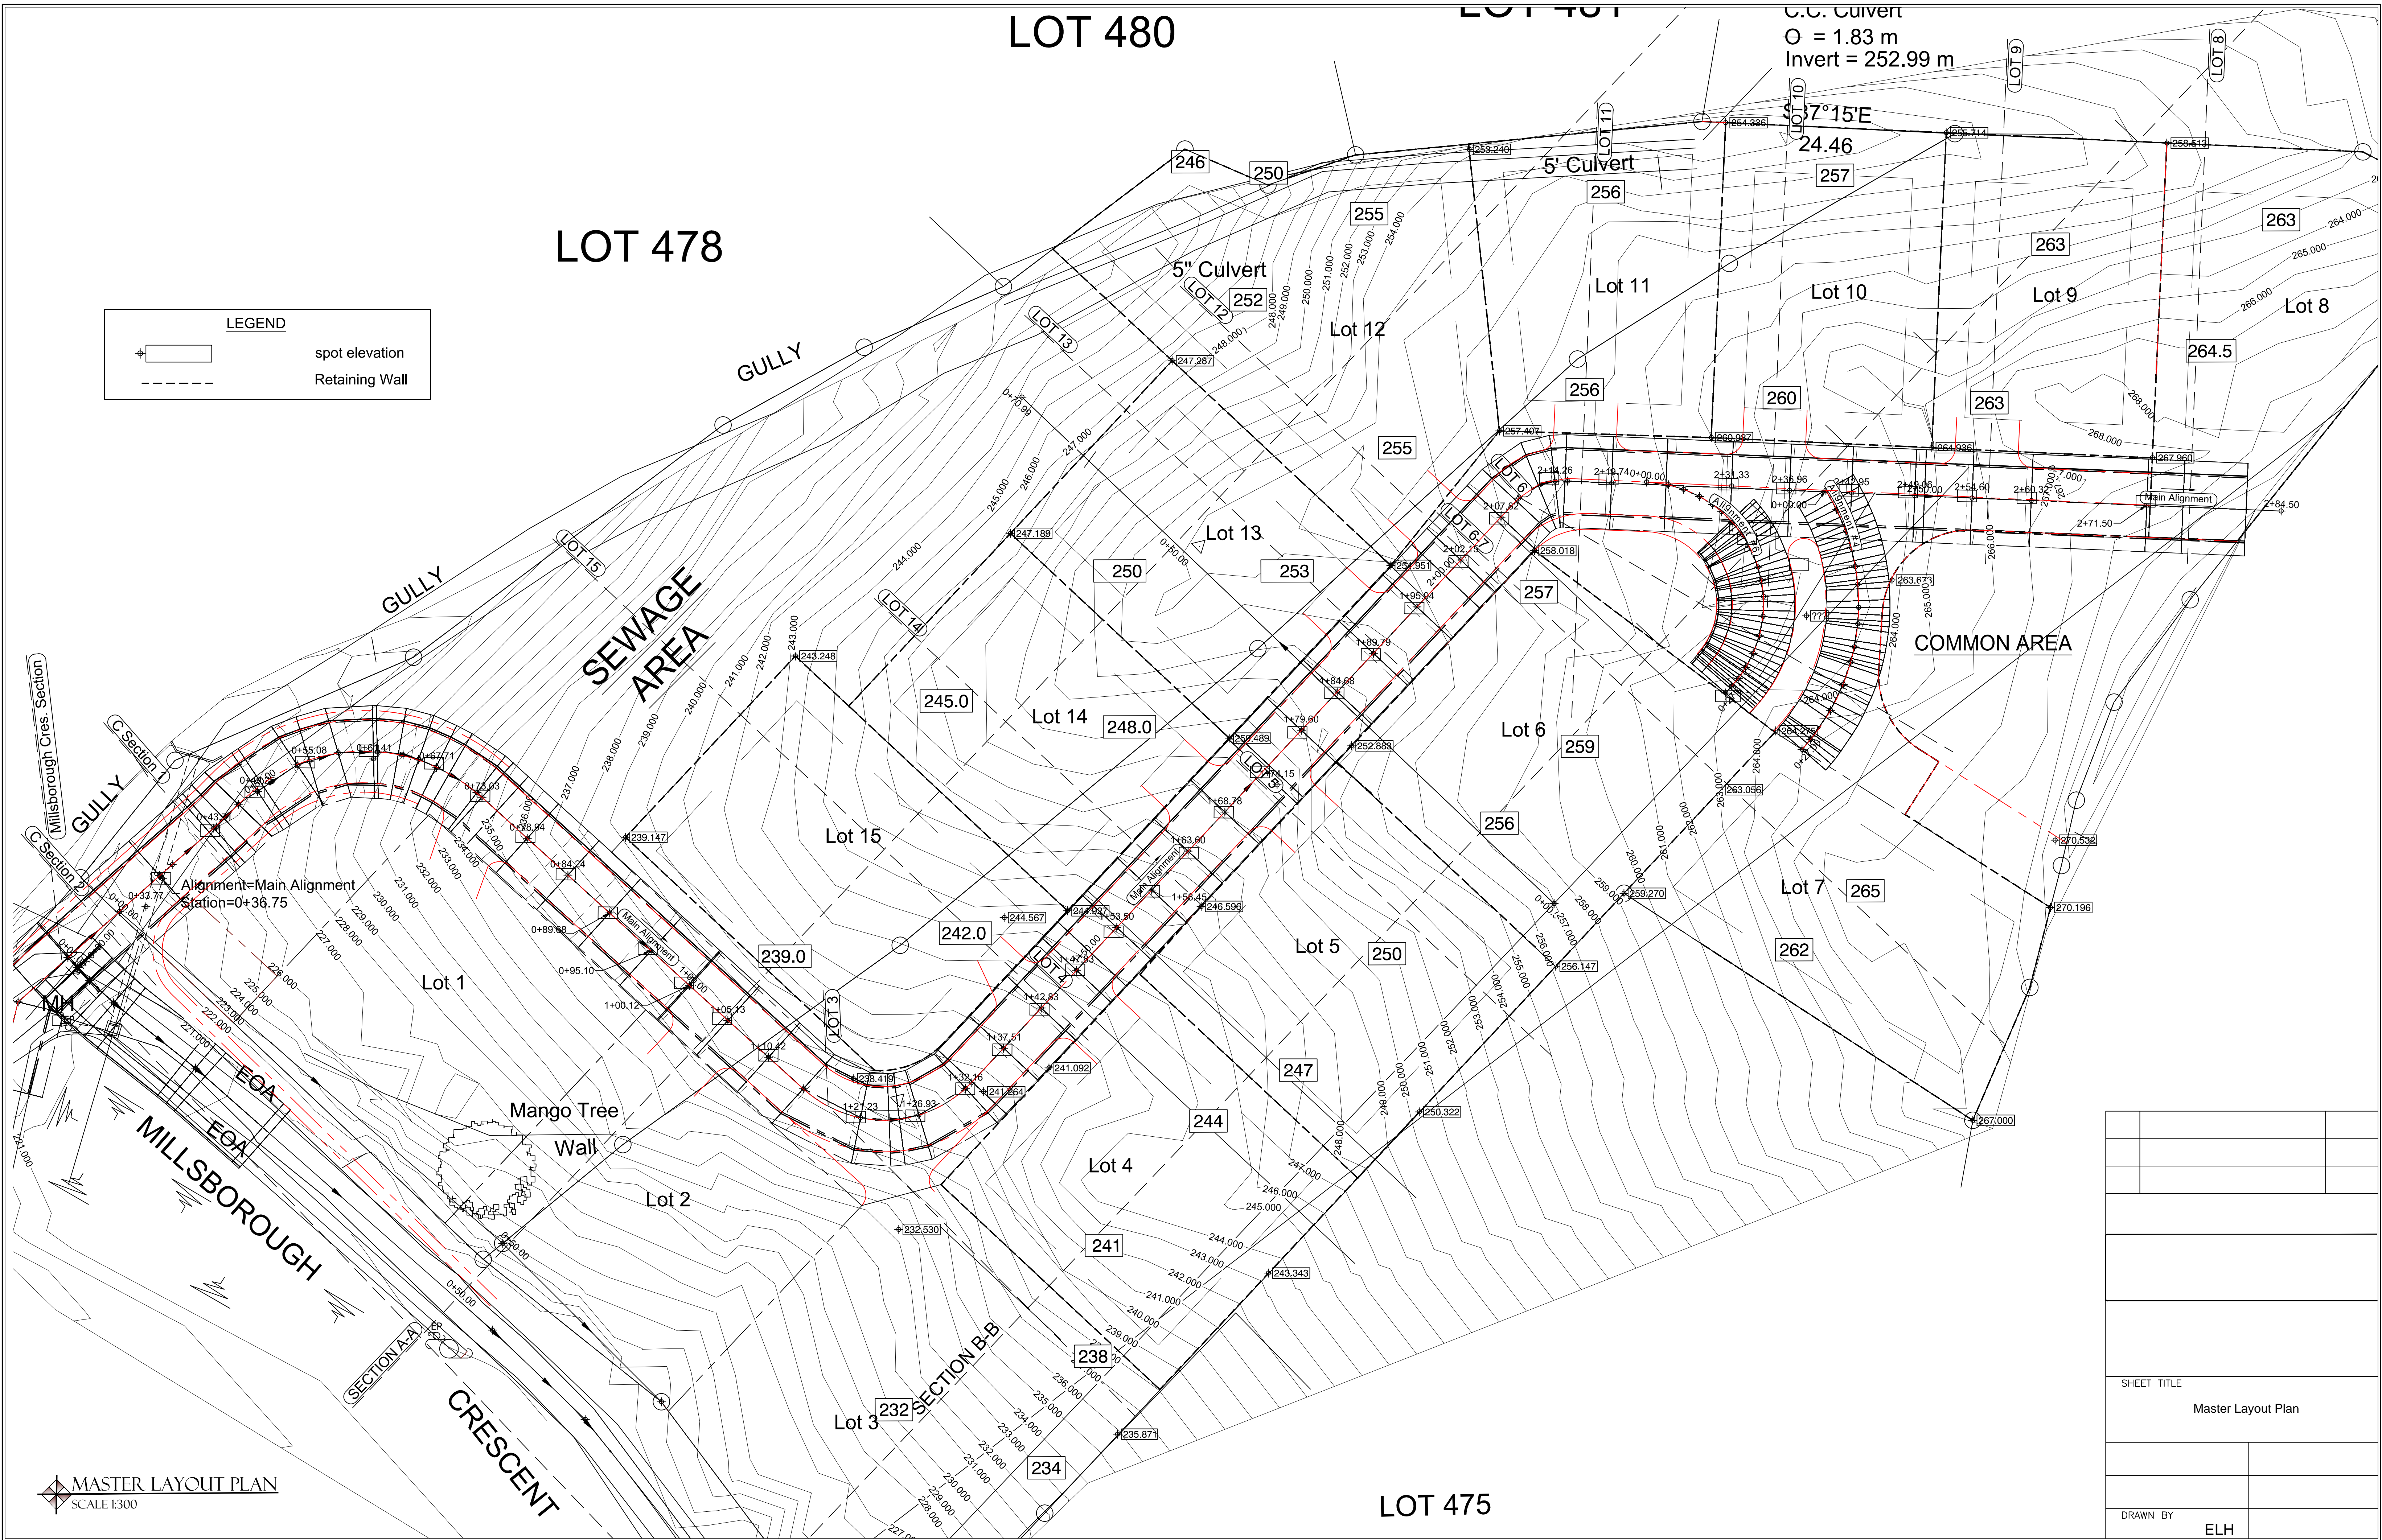

SHEET TITLE	
Master Layout Plan	
DRAWN BY	
ELH	

LOT 475

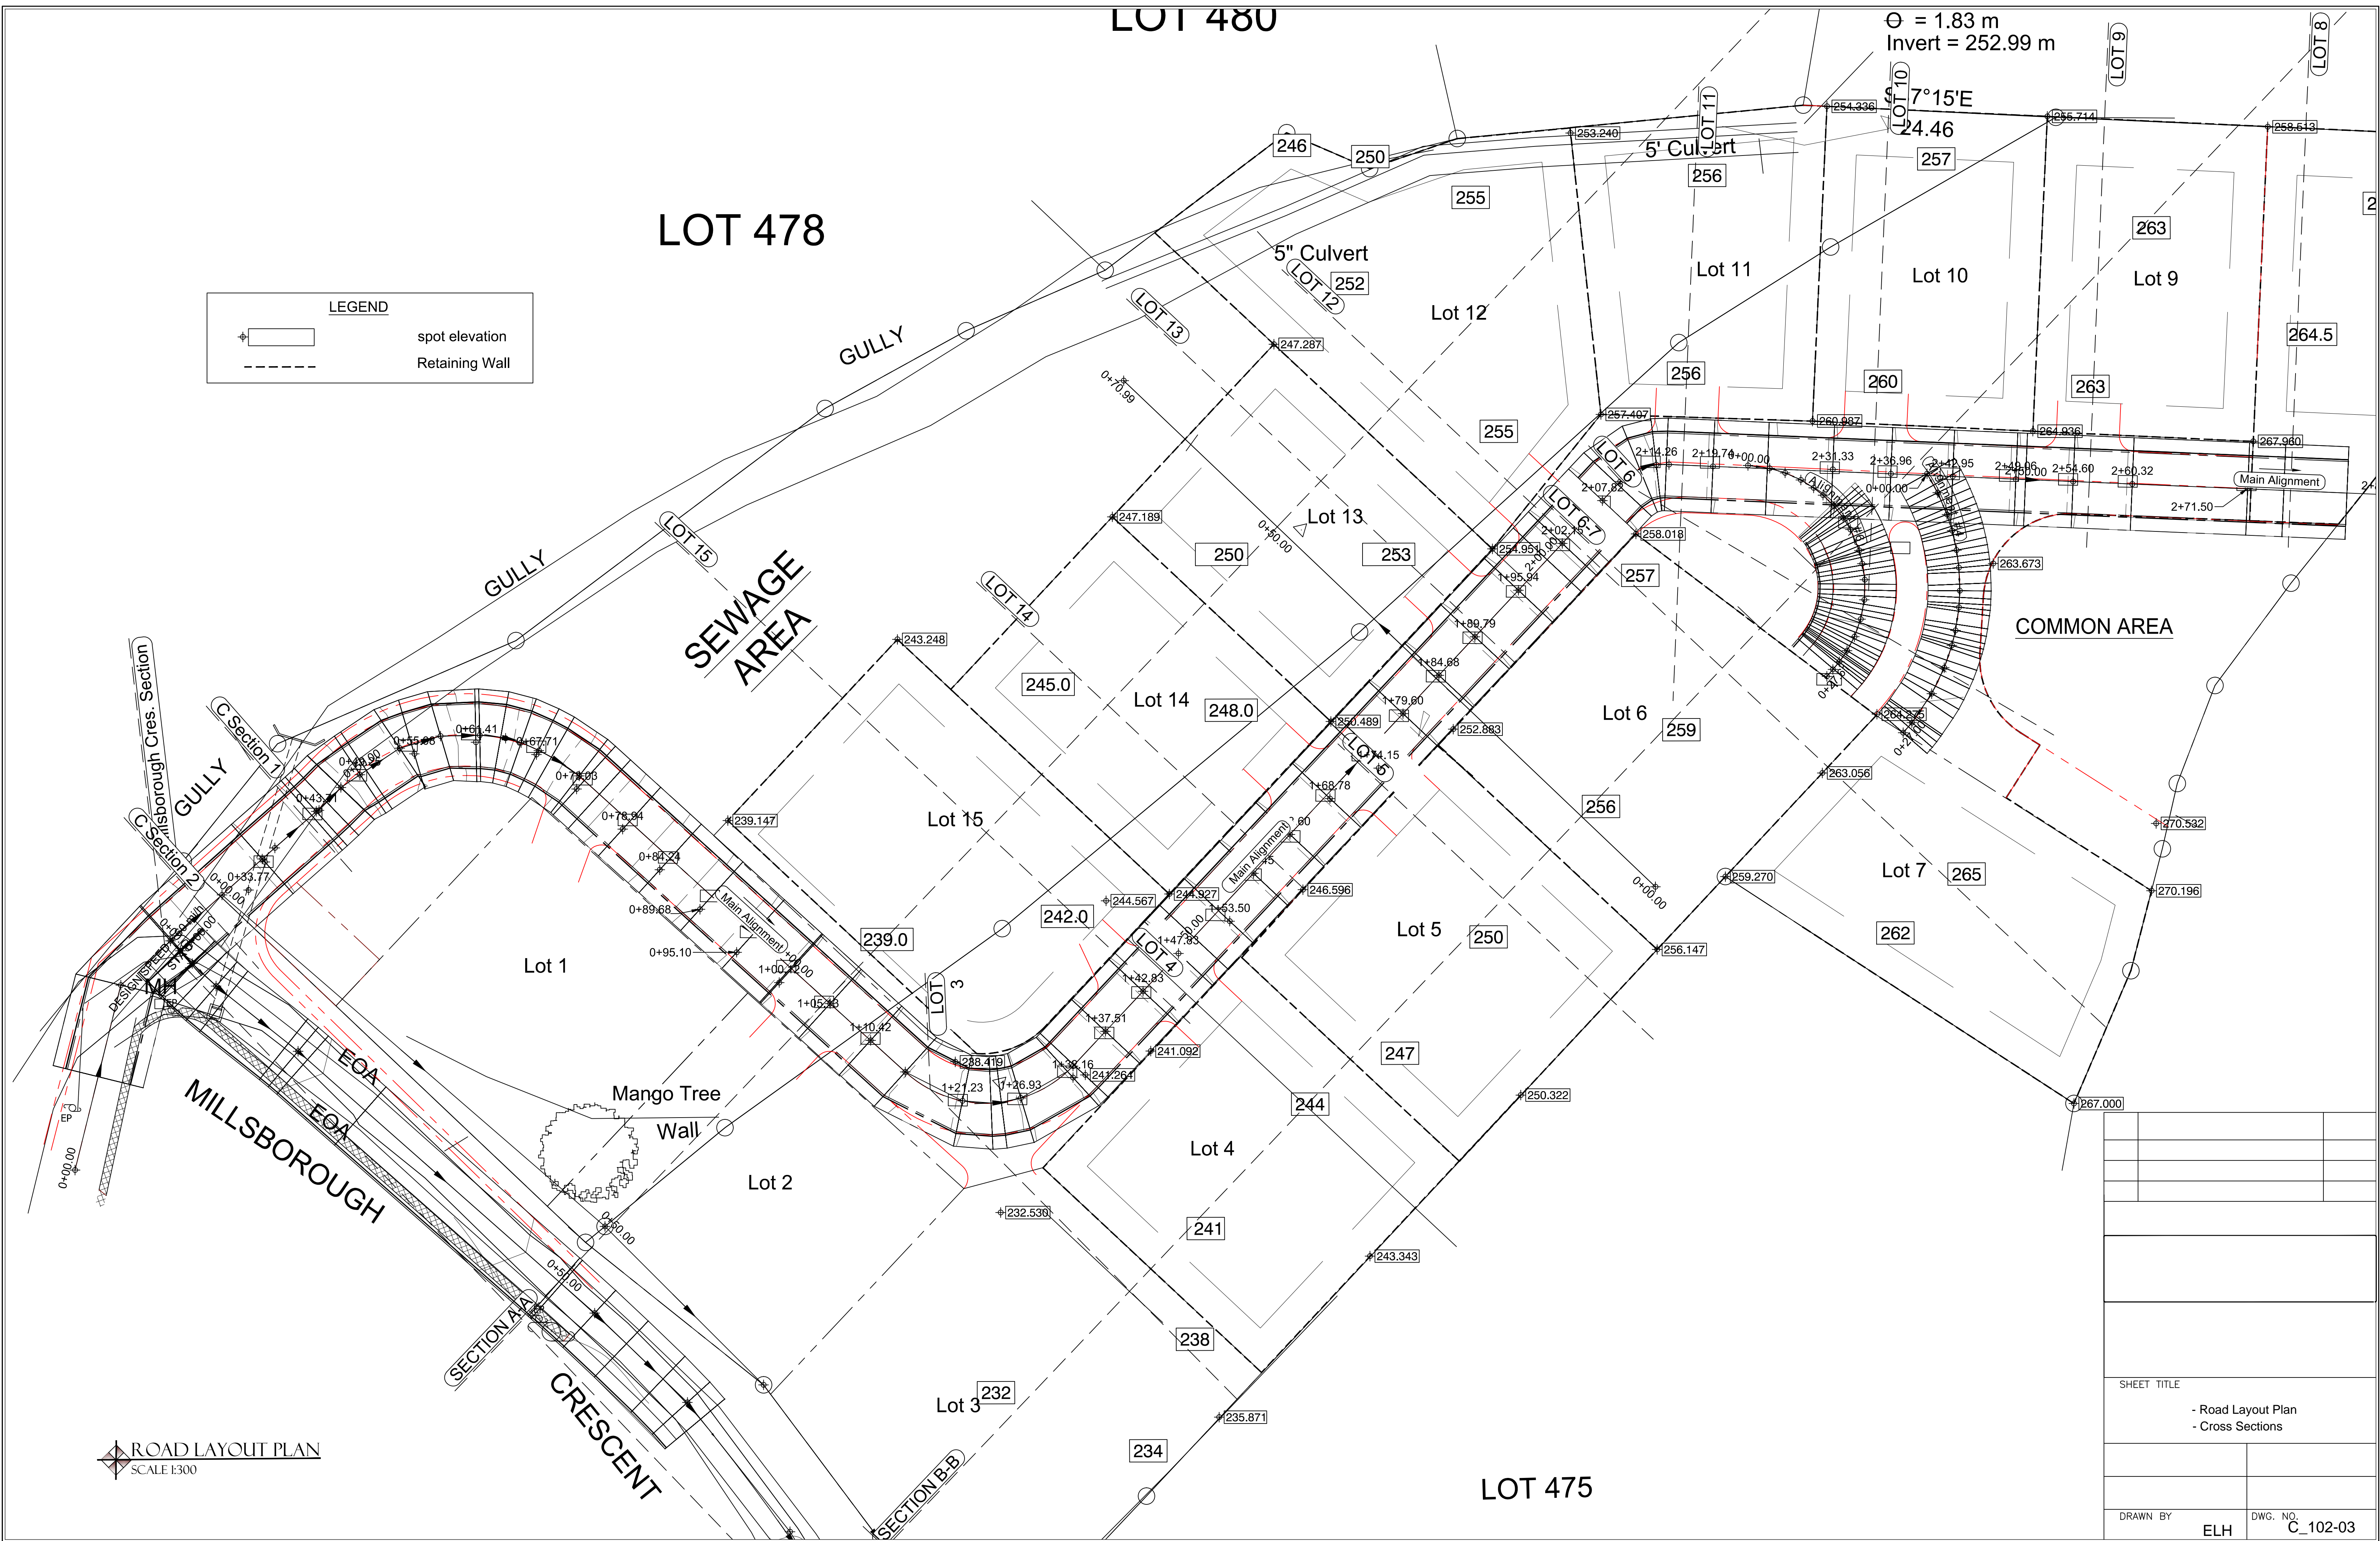

LEGEND	
	spot elevation
	Retaining Wall


ROAD LAYOUT PLAN  
SCALE 1:300

SHEET TITLE	
- Road Layout Plan - Cross Sections	
DRAWN BY	DWG. NO.
ELH	C_102-03

NOTES


1. Do not scale drawings
2. See Architectural Drawings for exact Dimensions, Elevations, & Levels.
3. Any discrepancies found in the Drawings and Specifications provided shall be reported to Peter Jervis & Assoc

Profile View of Main Alignment

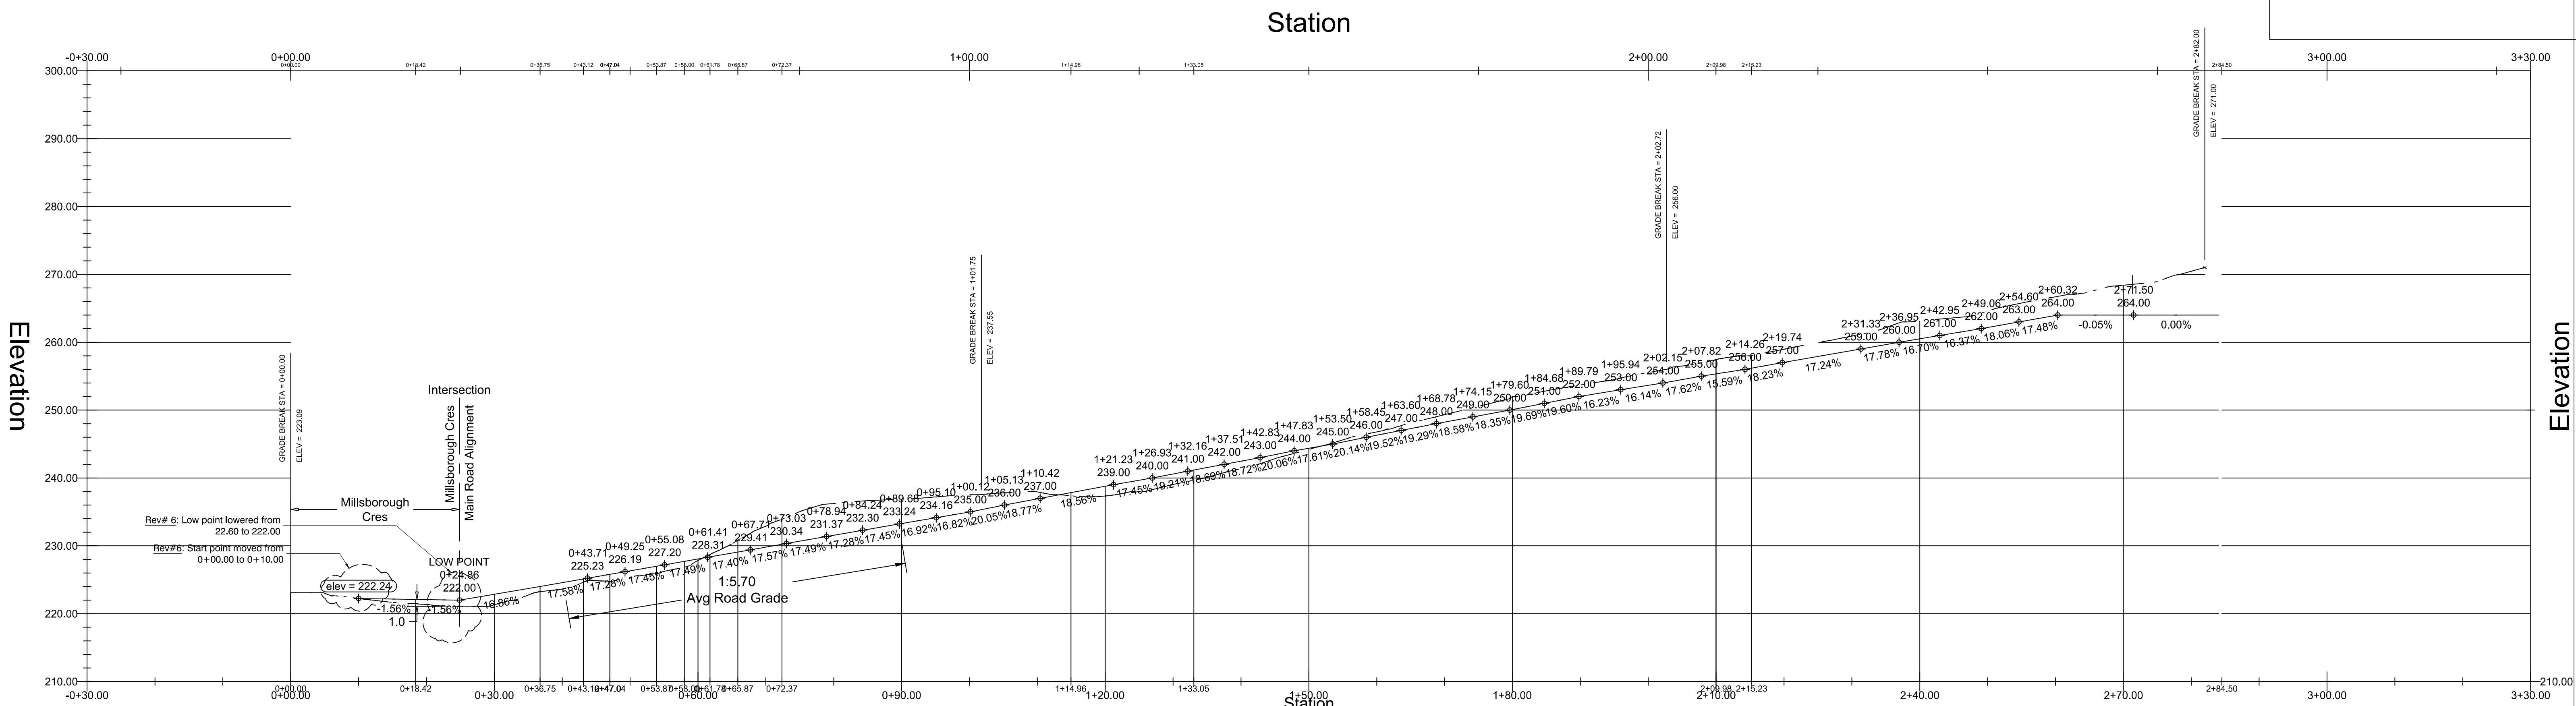


Station	-0+30.00	-0+20.00	-0+10.00	0+00.00	0+10.00	0+20.00	0+30.00	0+40.00	0+50.00	0+60.00	0+70.00	0+80.00	0+90.00	1+00.00	1+10.00	1+20.00	1+30.00	1+40.00	1+50.00	1+60.00	1+70.00	1+80.00	1+90.00	2+00.00	2+10.00	2+20.00	2+30.00	2+40.00	2+50.00	2+60.00	2+70.00	2+80.00	2+90.00	3+00.00	3+10.00	3+20.00	3+30.00	
Existing Ground Level				223.09	222.24	221.37	221.33	223.63	225.34	227.83	232.89	236.24	236.89	237.53	237.94	237.34	239.05	241.38	244.20	246.79	249.32	252.00	253.70	255.53	257.45	258.96	260.92	263.15	264.60	266.70	268.41	270.46						
Finished Road Level				224.23	224.08	224.87	224.58	228.32	229.06	229.81	231.56	233.29	234.98	236.77	240.59	244.47	248.38	249.30	249.23	250.08	252.03	253.65	255.34	257.05	258.77	260.51	262.17	263.95	264.00	264.00	264.00	264.00	264.00	264.00	264.00	264.00	264.00	264.00

Profile View of Alignment #6

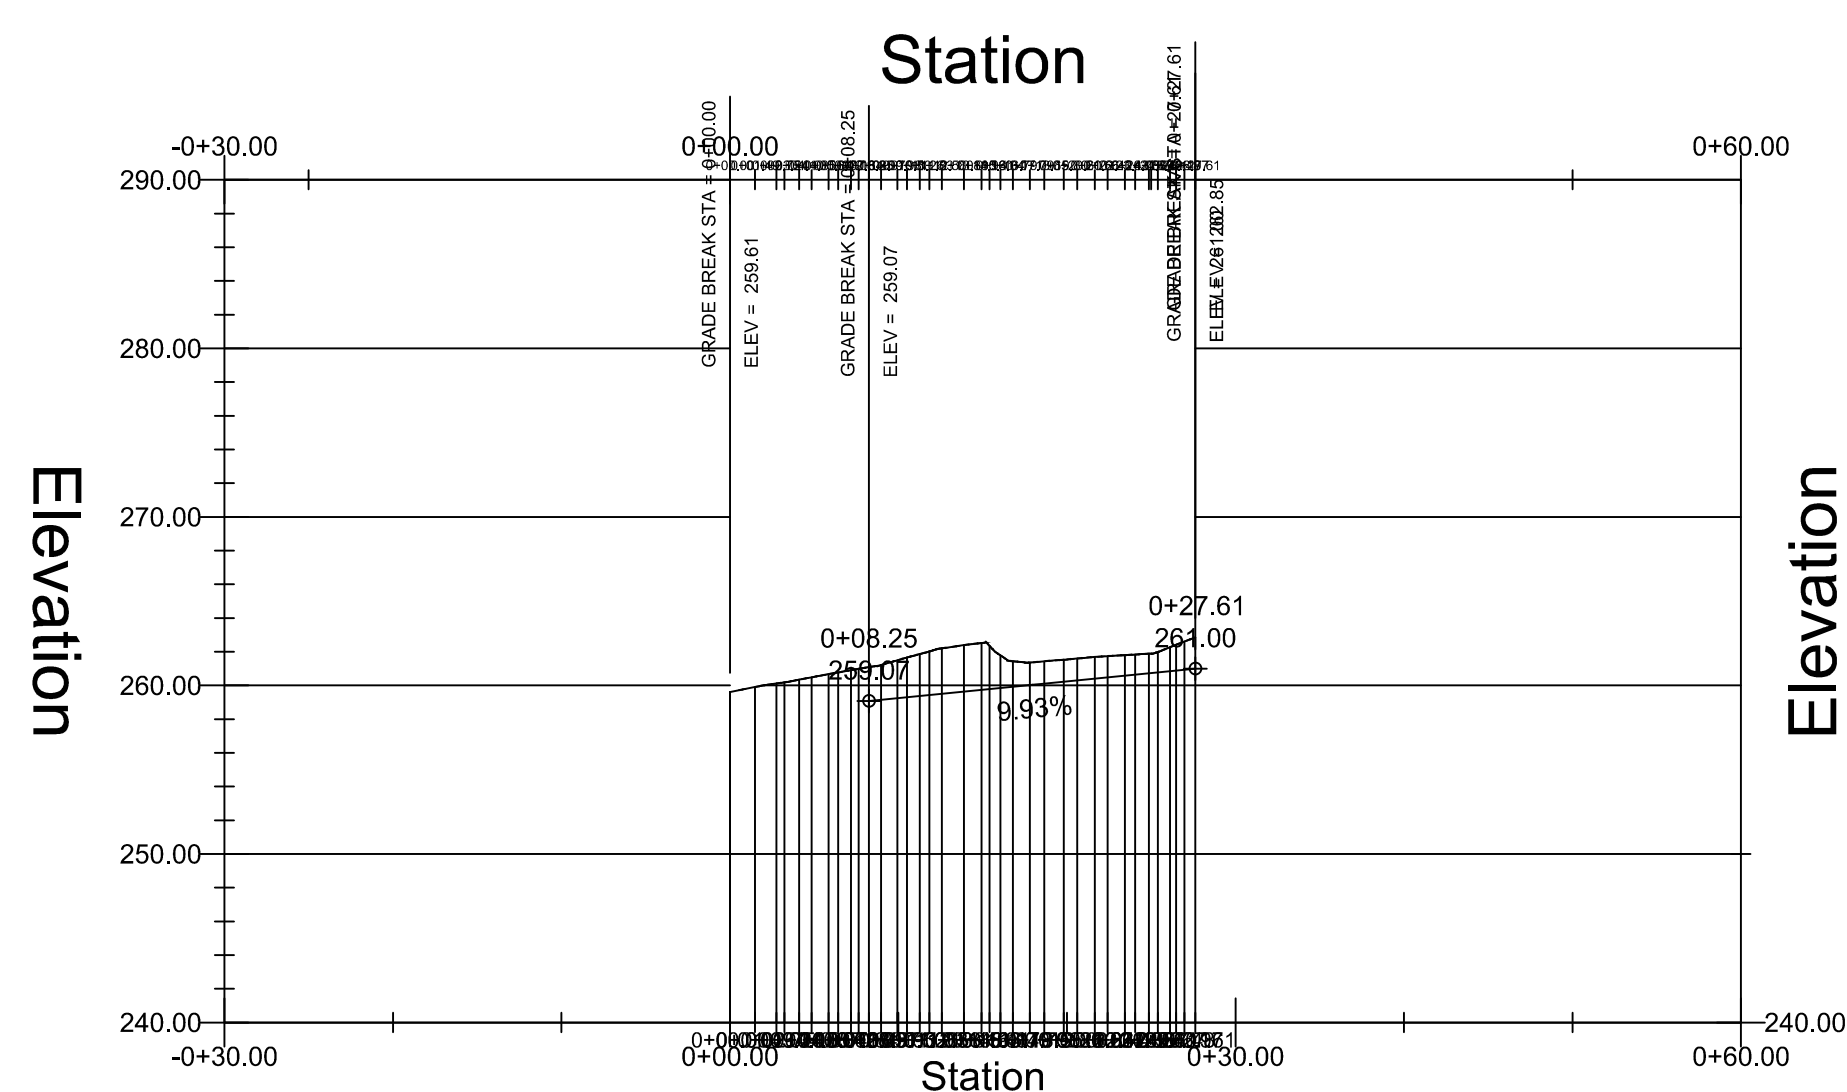

Profile View of Alignment #4

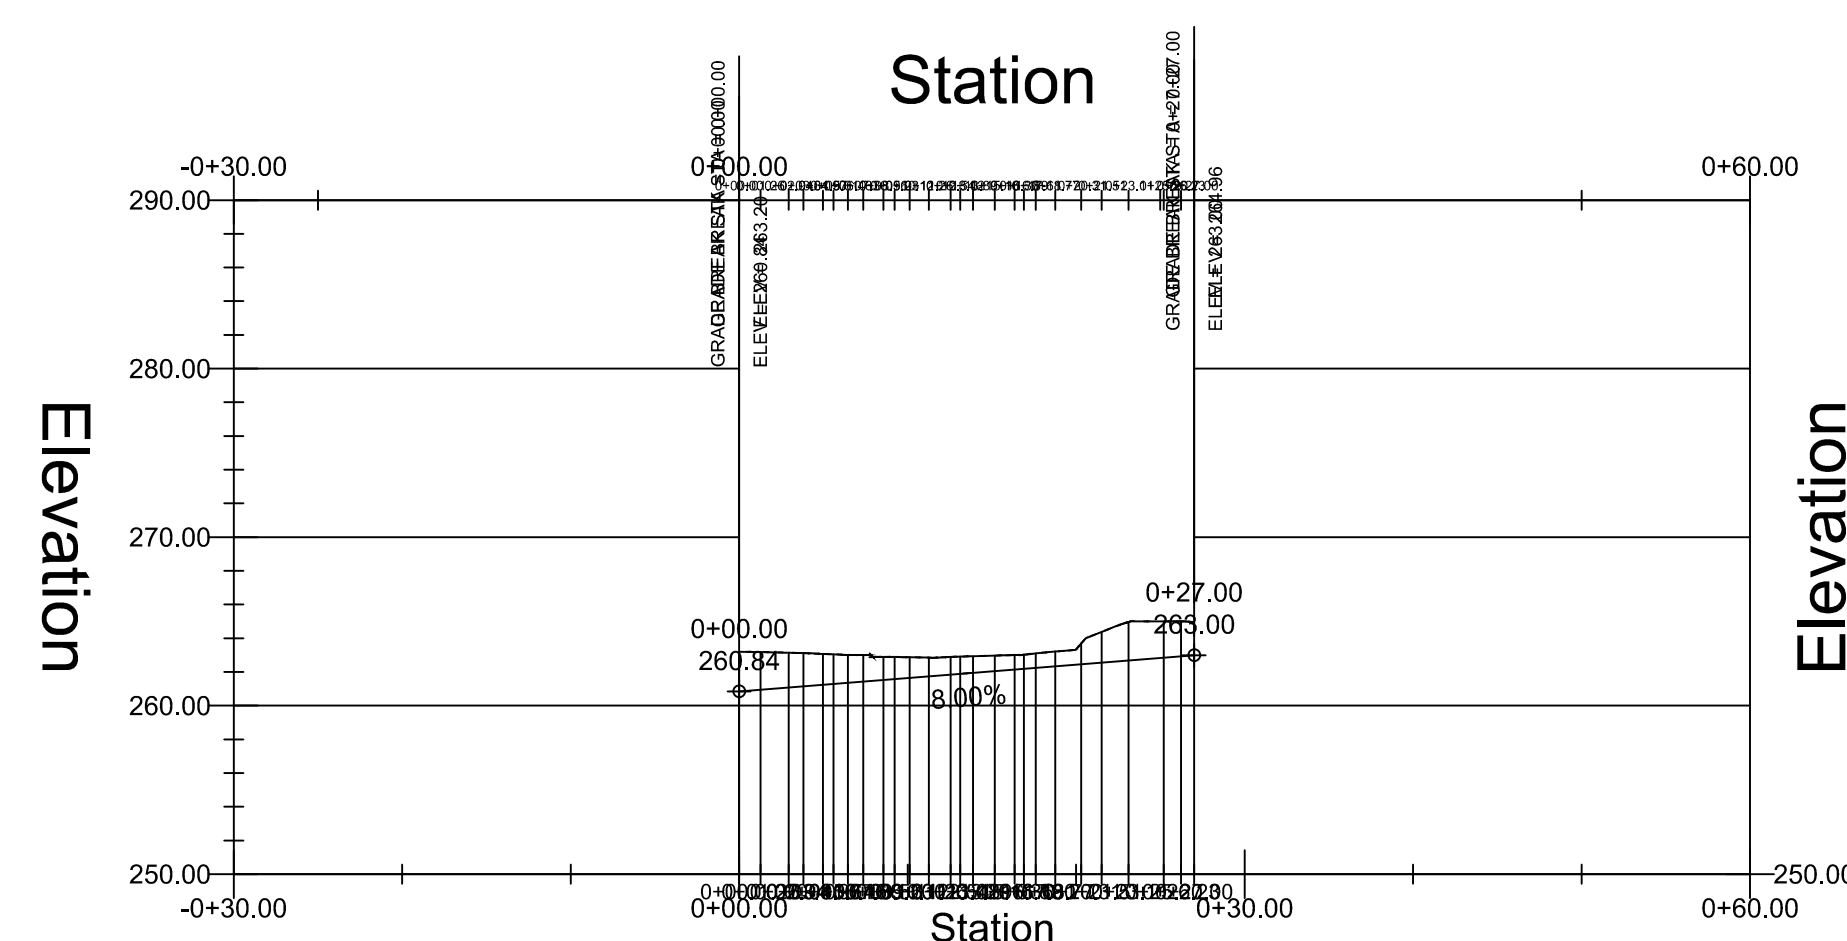





SHEET TITLE  
- Drive Way Profiles

DRAWN BY  
ELH

DWG. NO.

NOTES

1. Do not scale drawings
2. See Architectural Drawings for exact Dimensions, Elevations, & Levels.
3. Any discrepancies found in the Dimensions, Details and Levels on the Drawings and Specifications provided shall be reported to Peter Jervis & Assoc

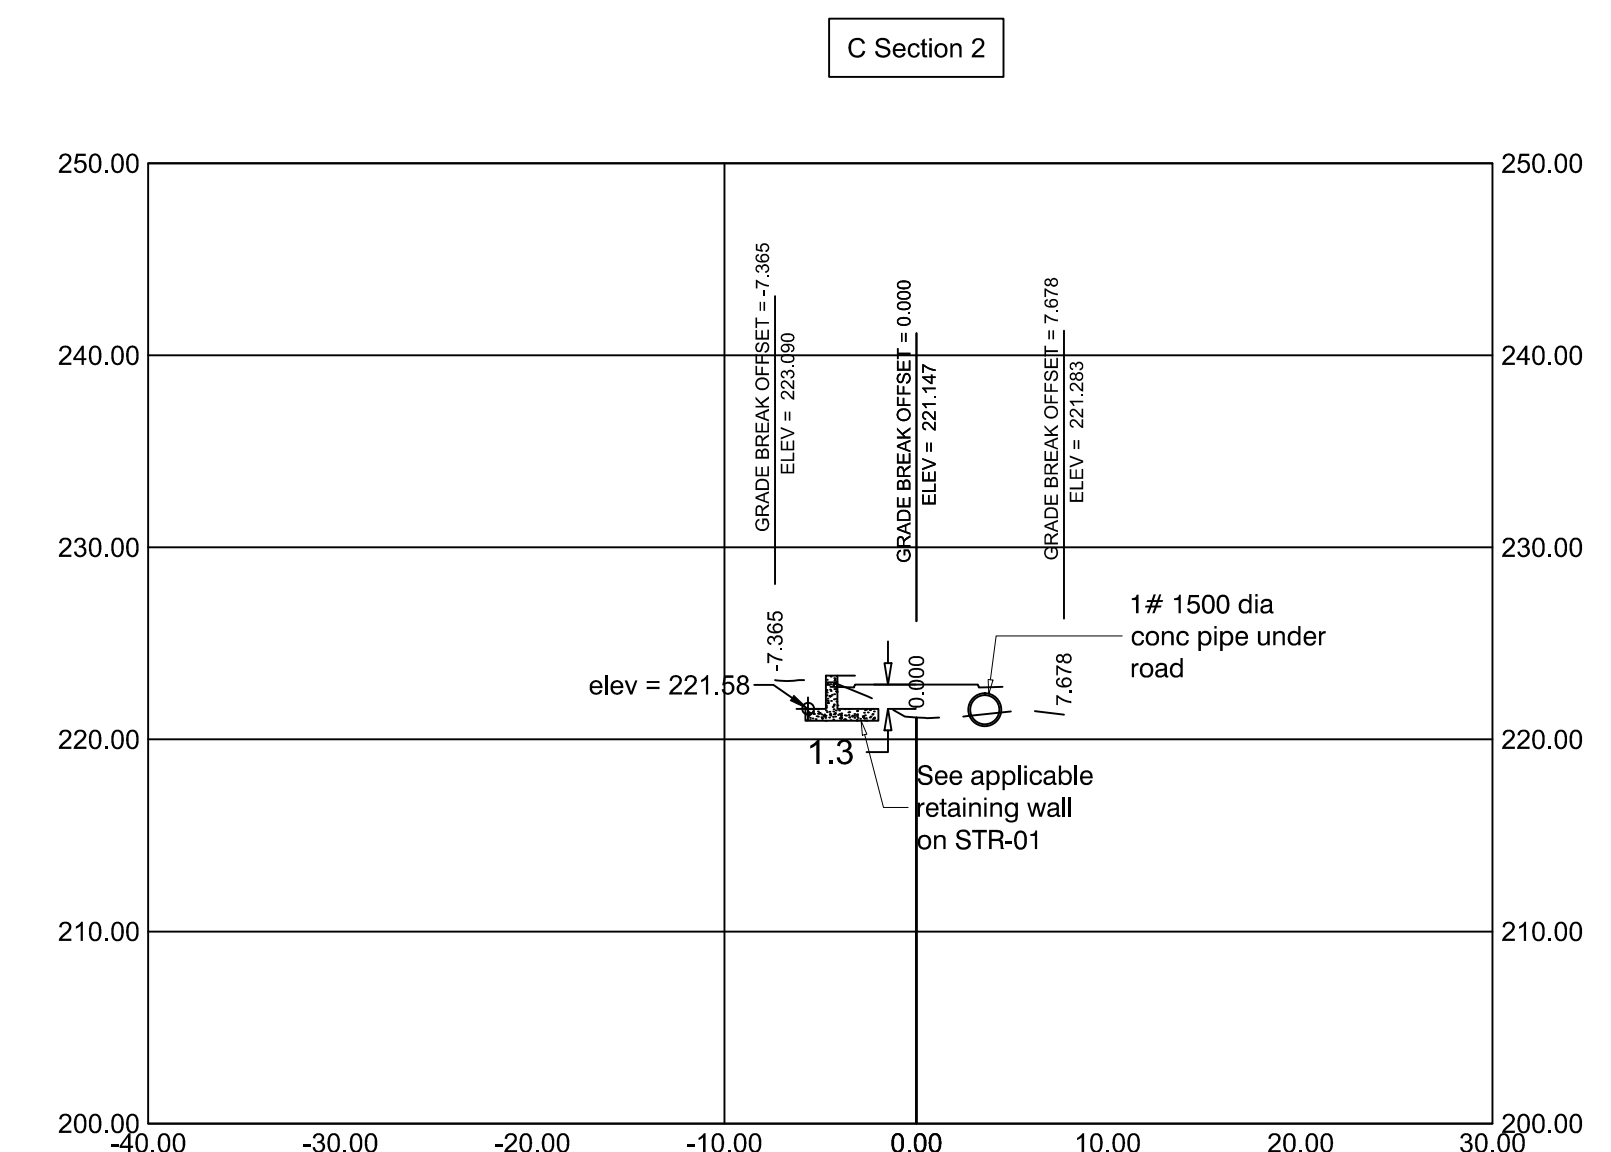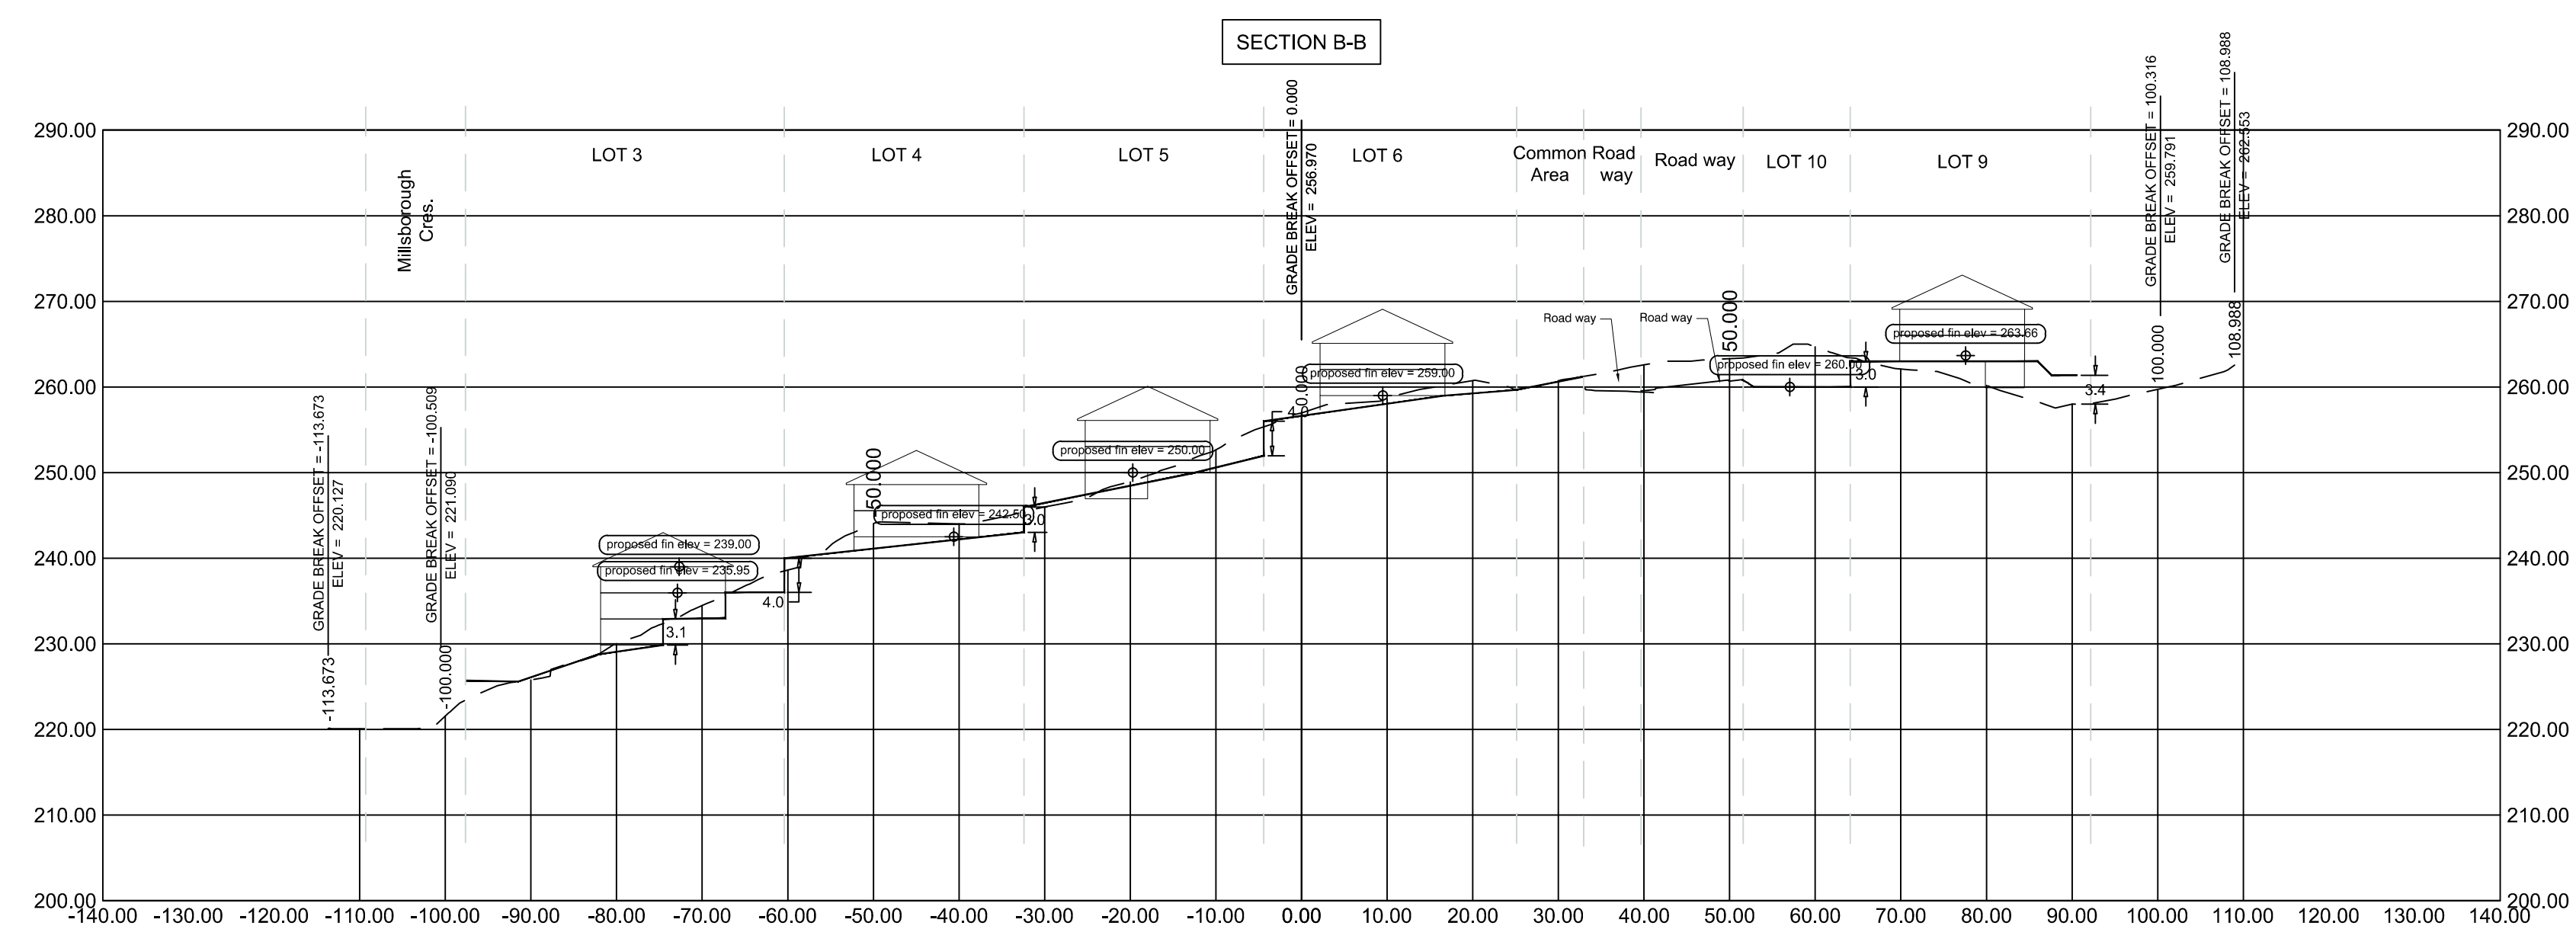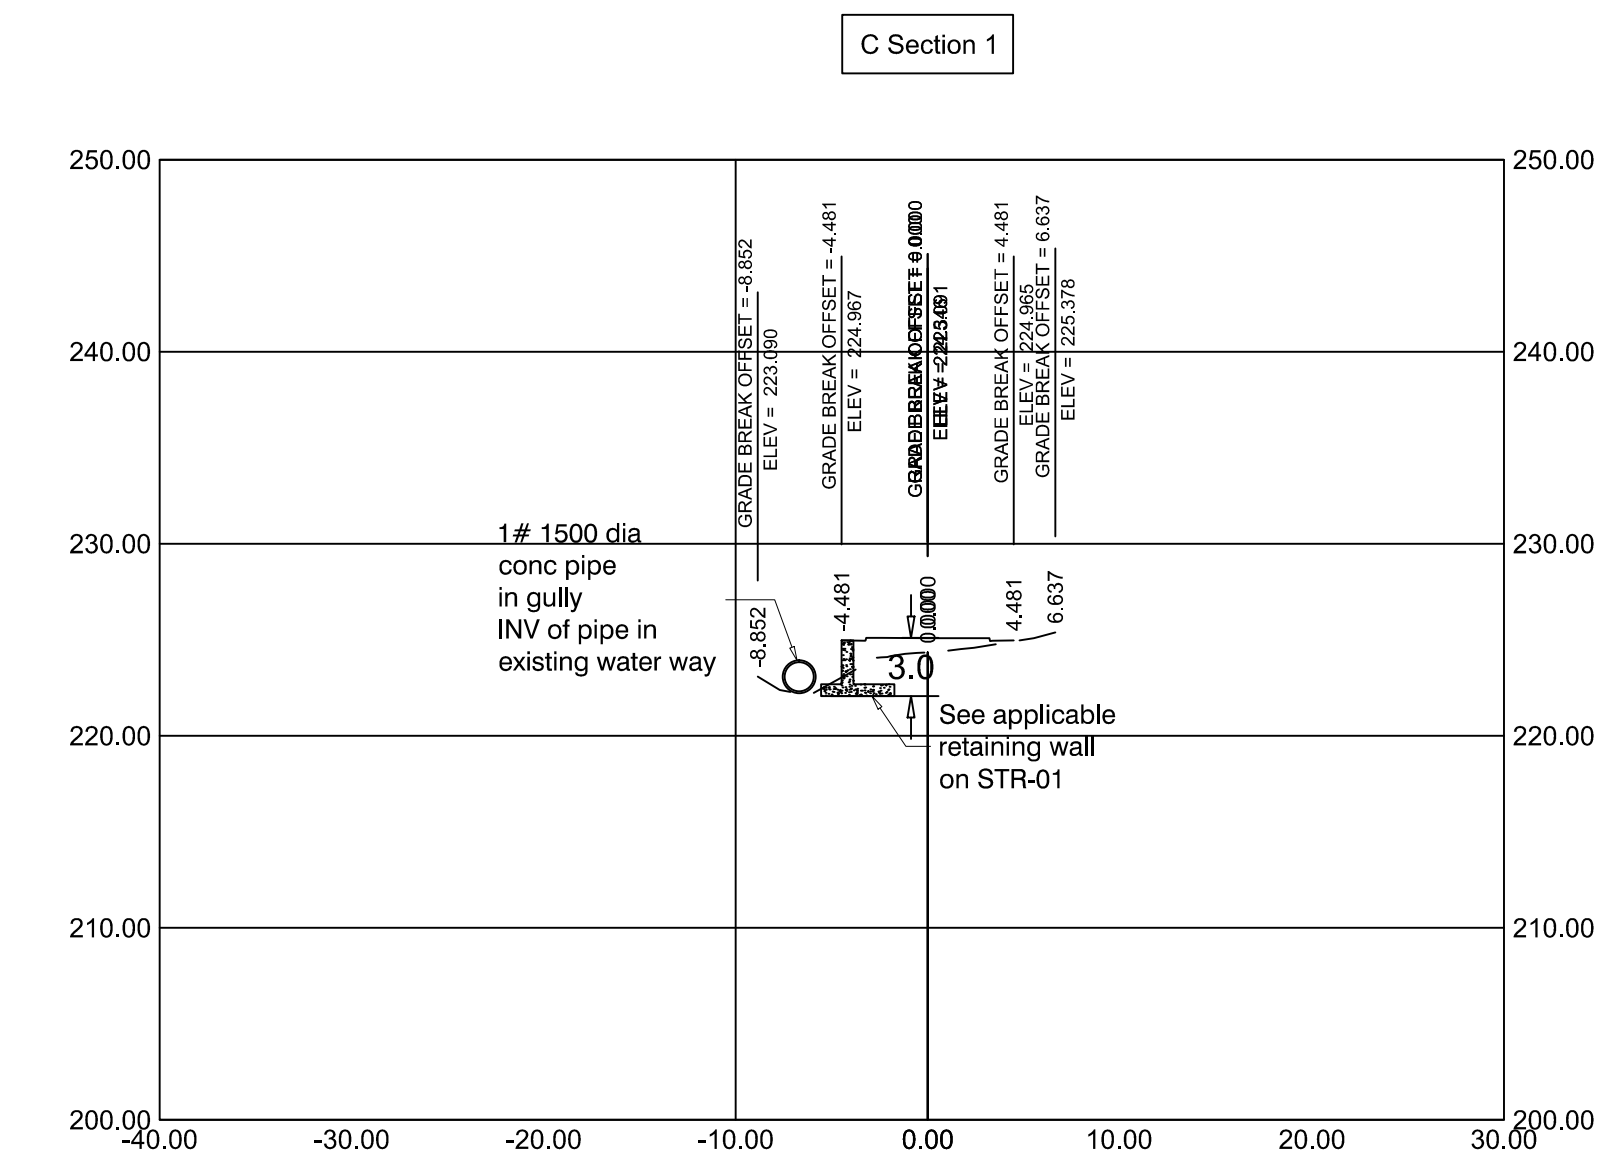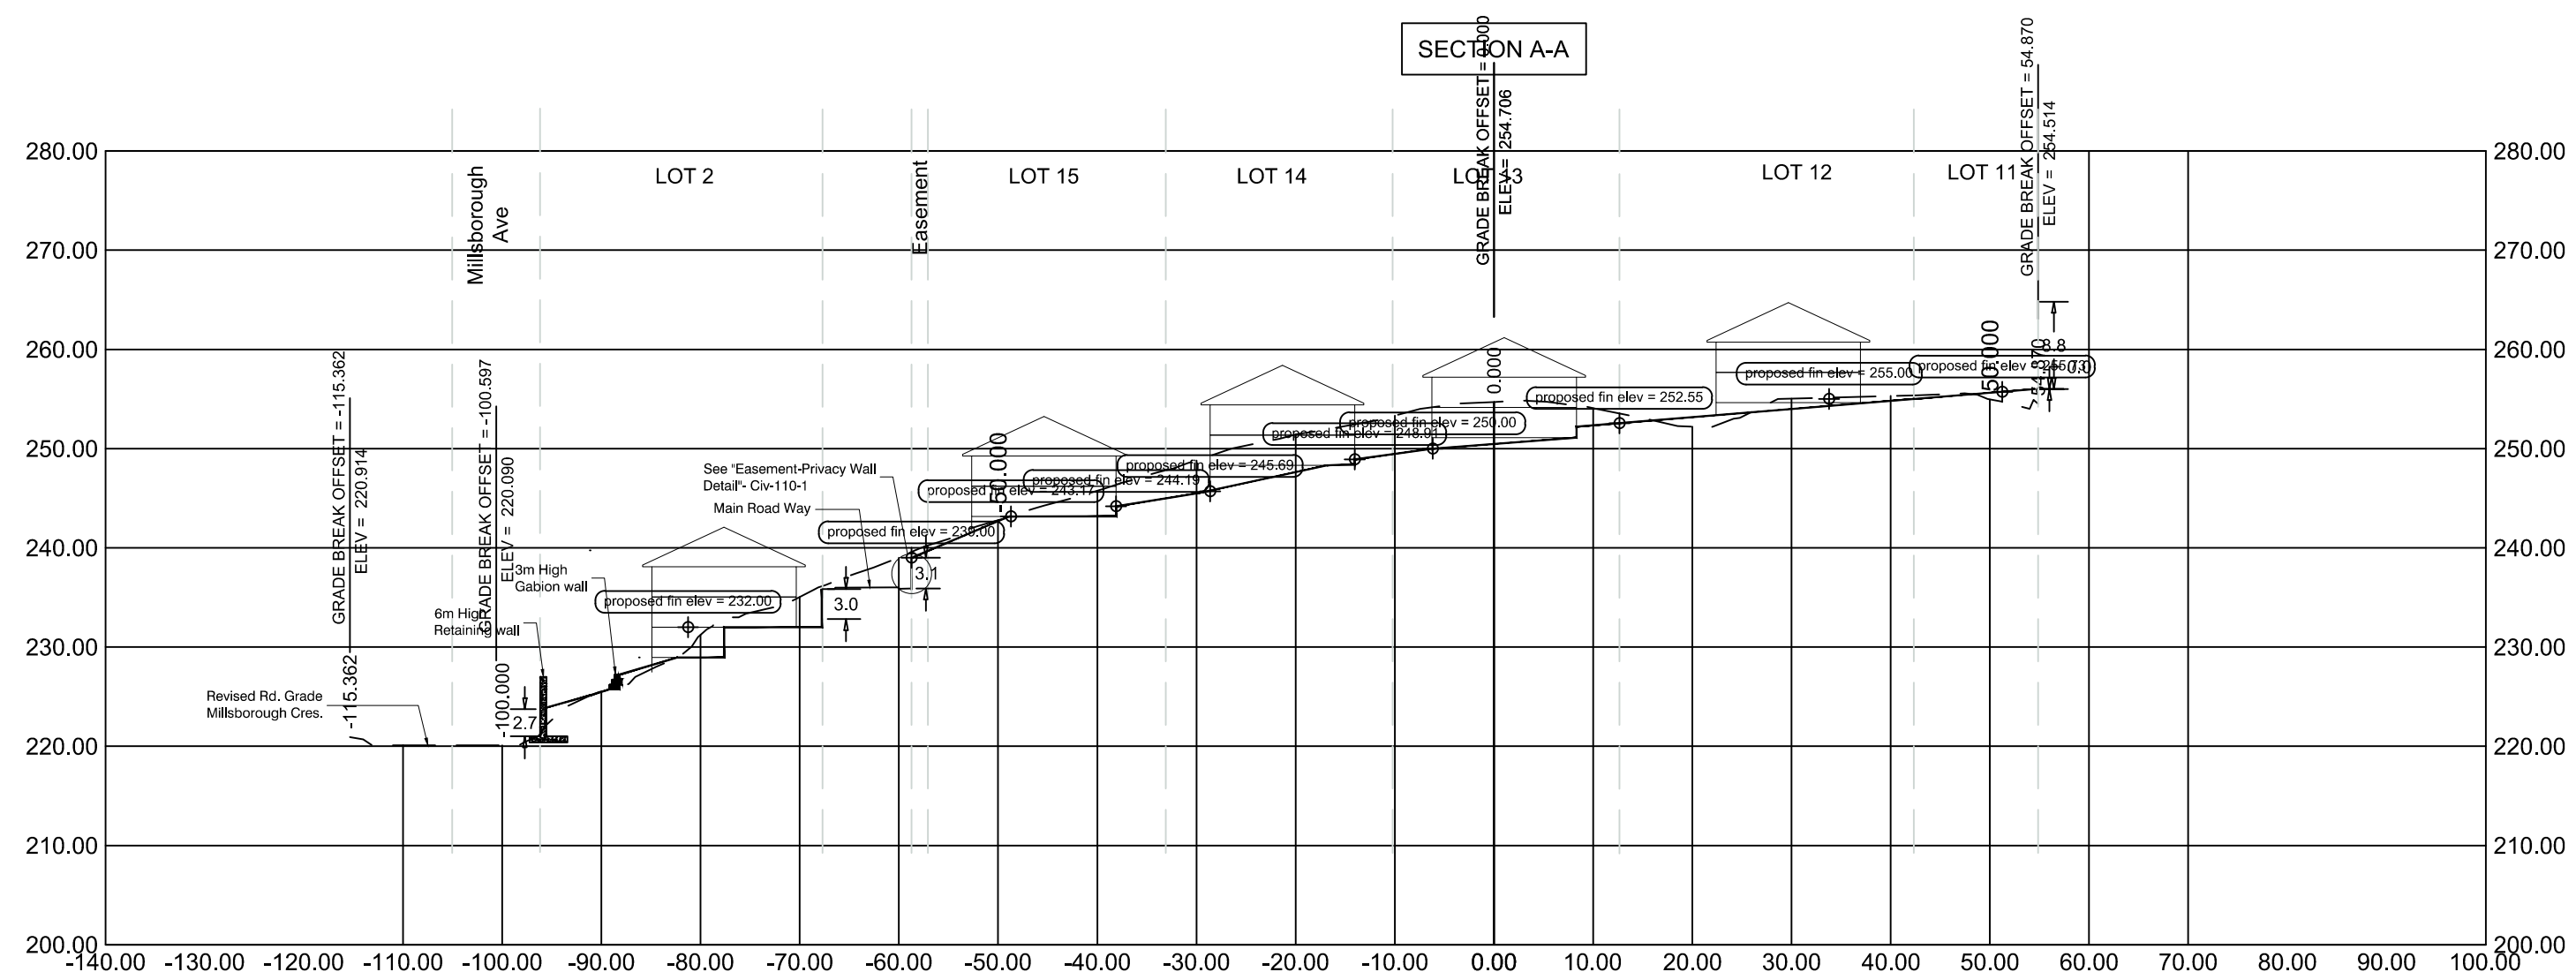



SHEET TITLE  
 -Section A-A  
 -Section B-B

DRAWN BY  
 ELH


NOTES

1. Do not scale drawings
2. See Architectural Drawings for exact Dimensions, Elevations, & Levels.
3. Any discrepancies found in the Drawings and Specifications provided shall be reported to Peter Jervis & Assoc


LOT 3

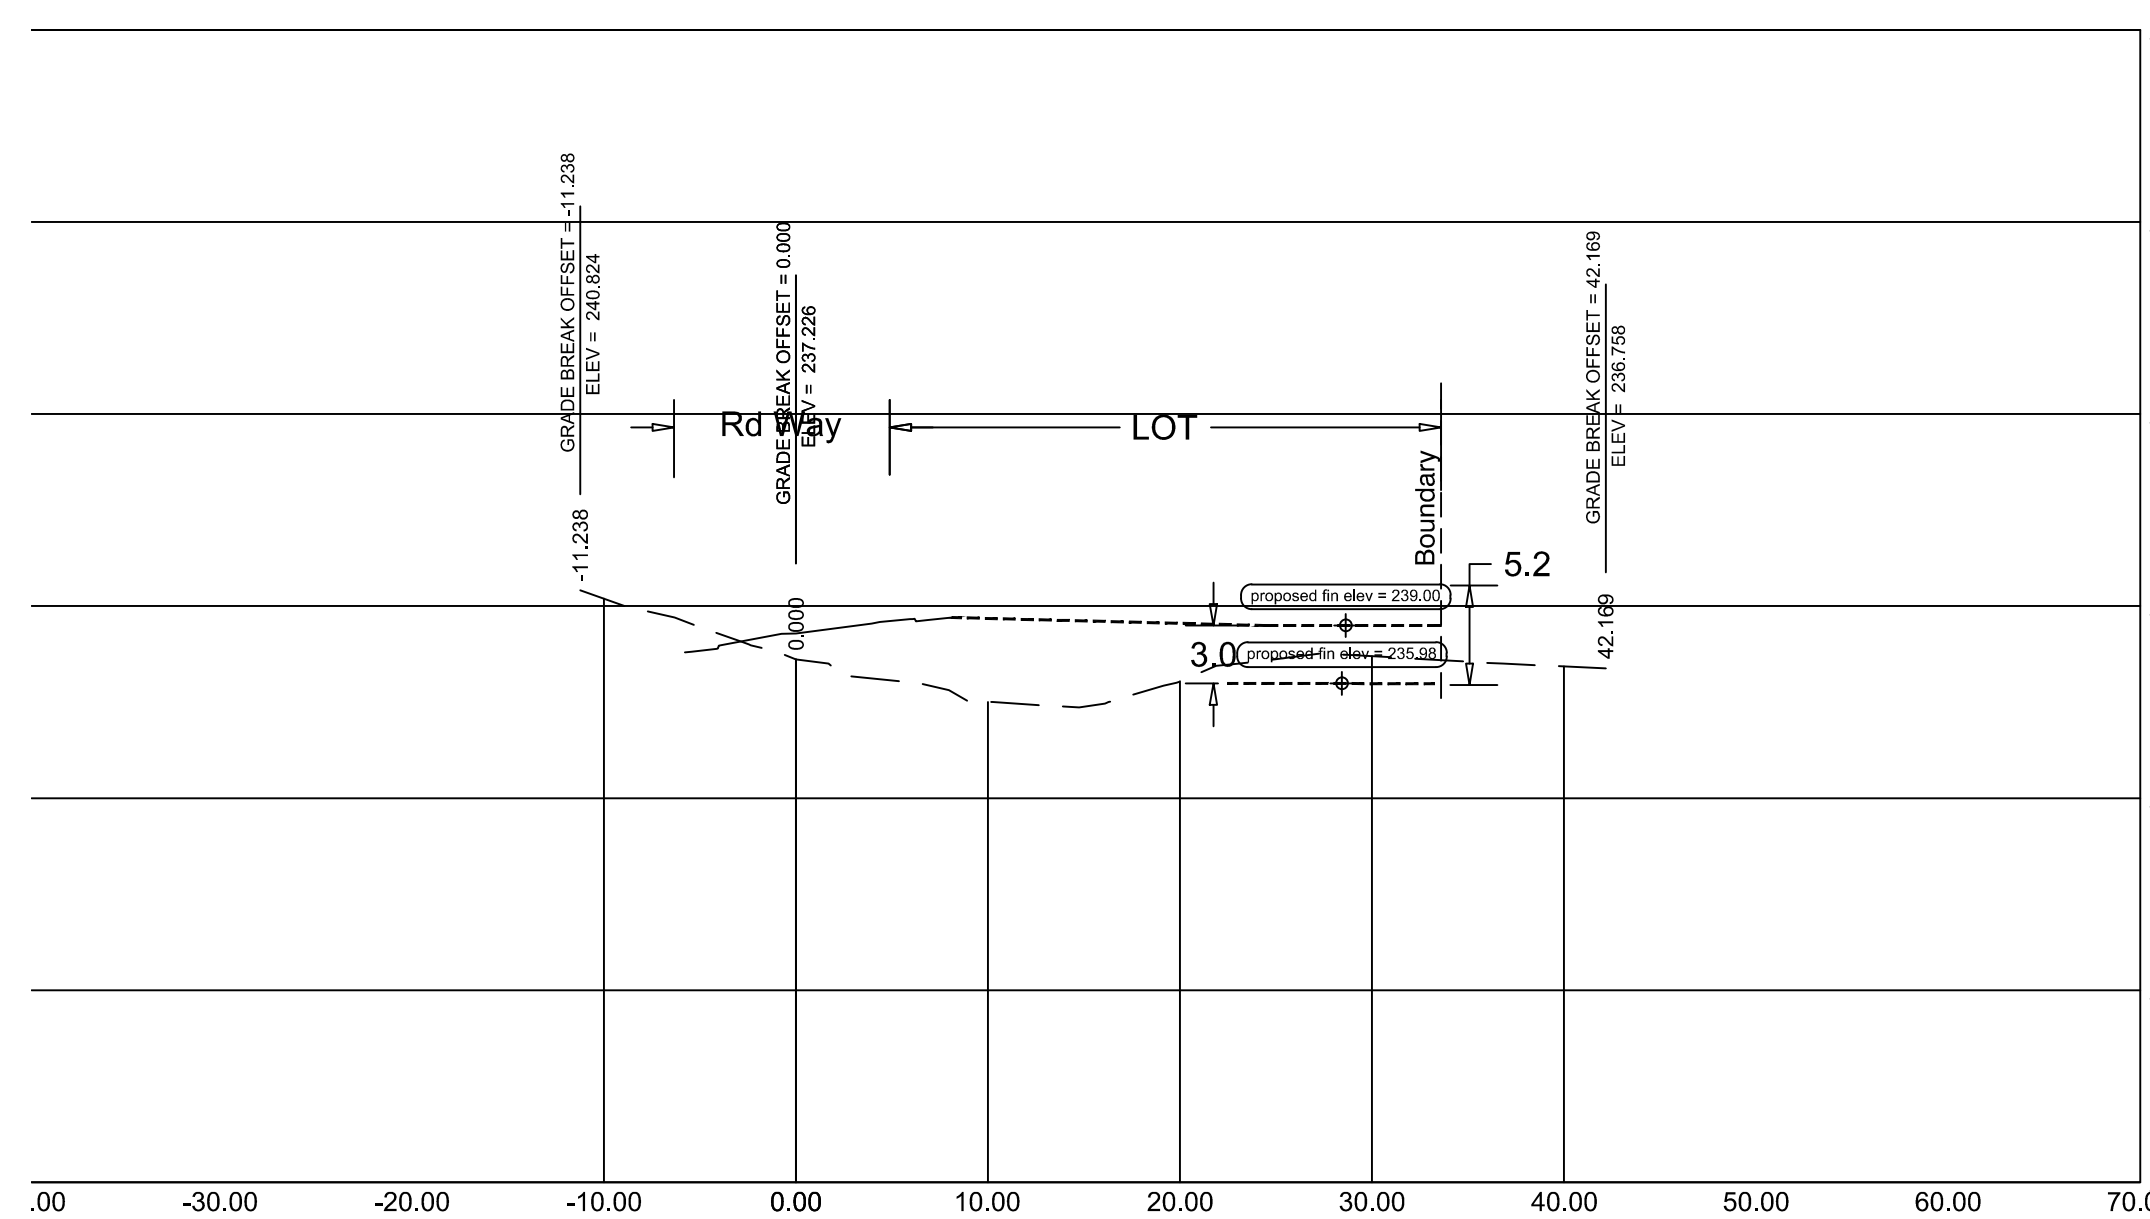


LOT 4

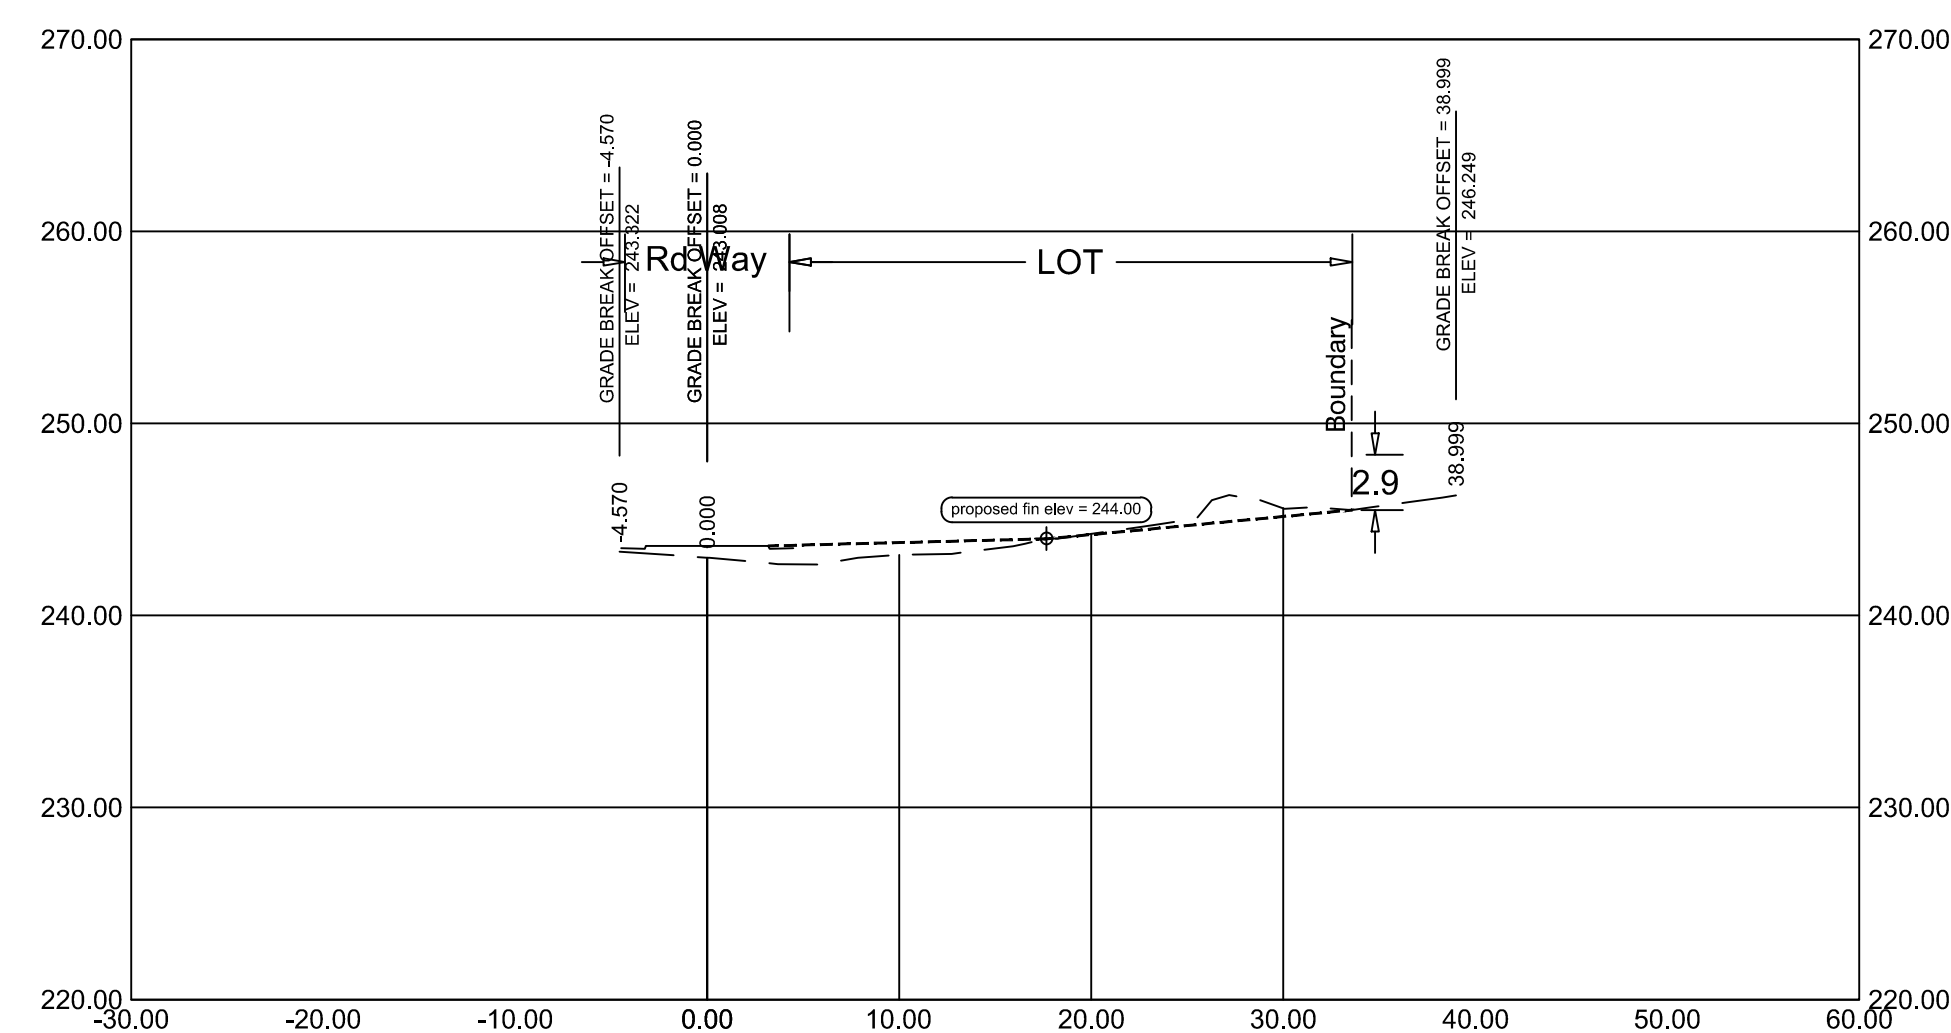

LOT 5

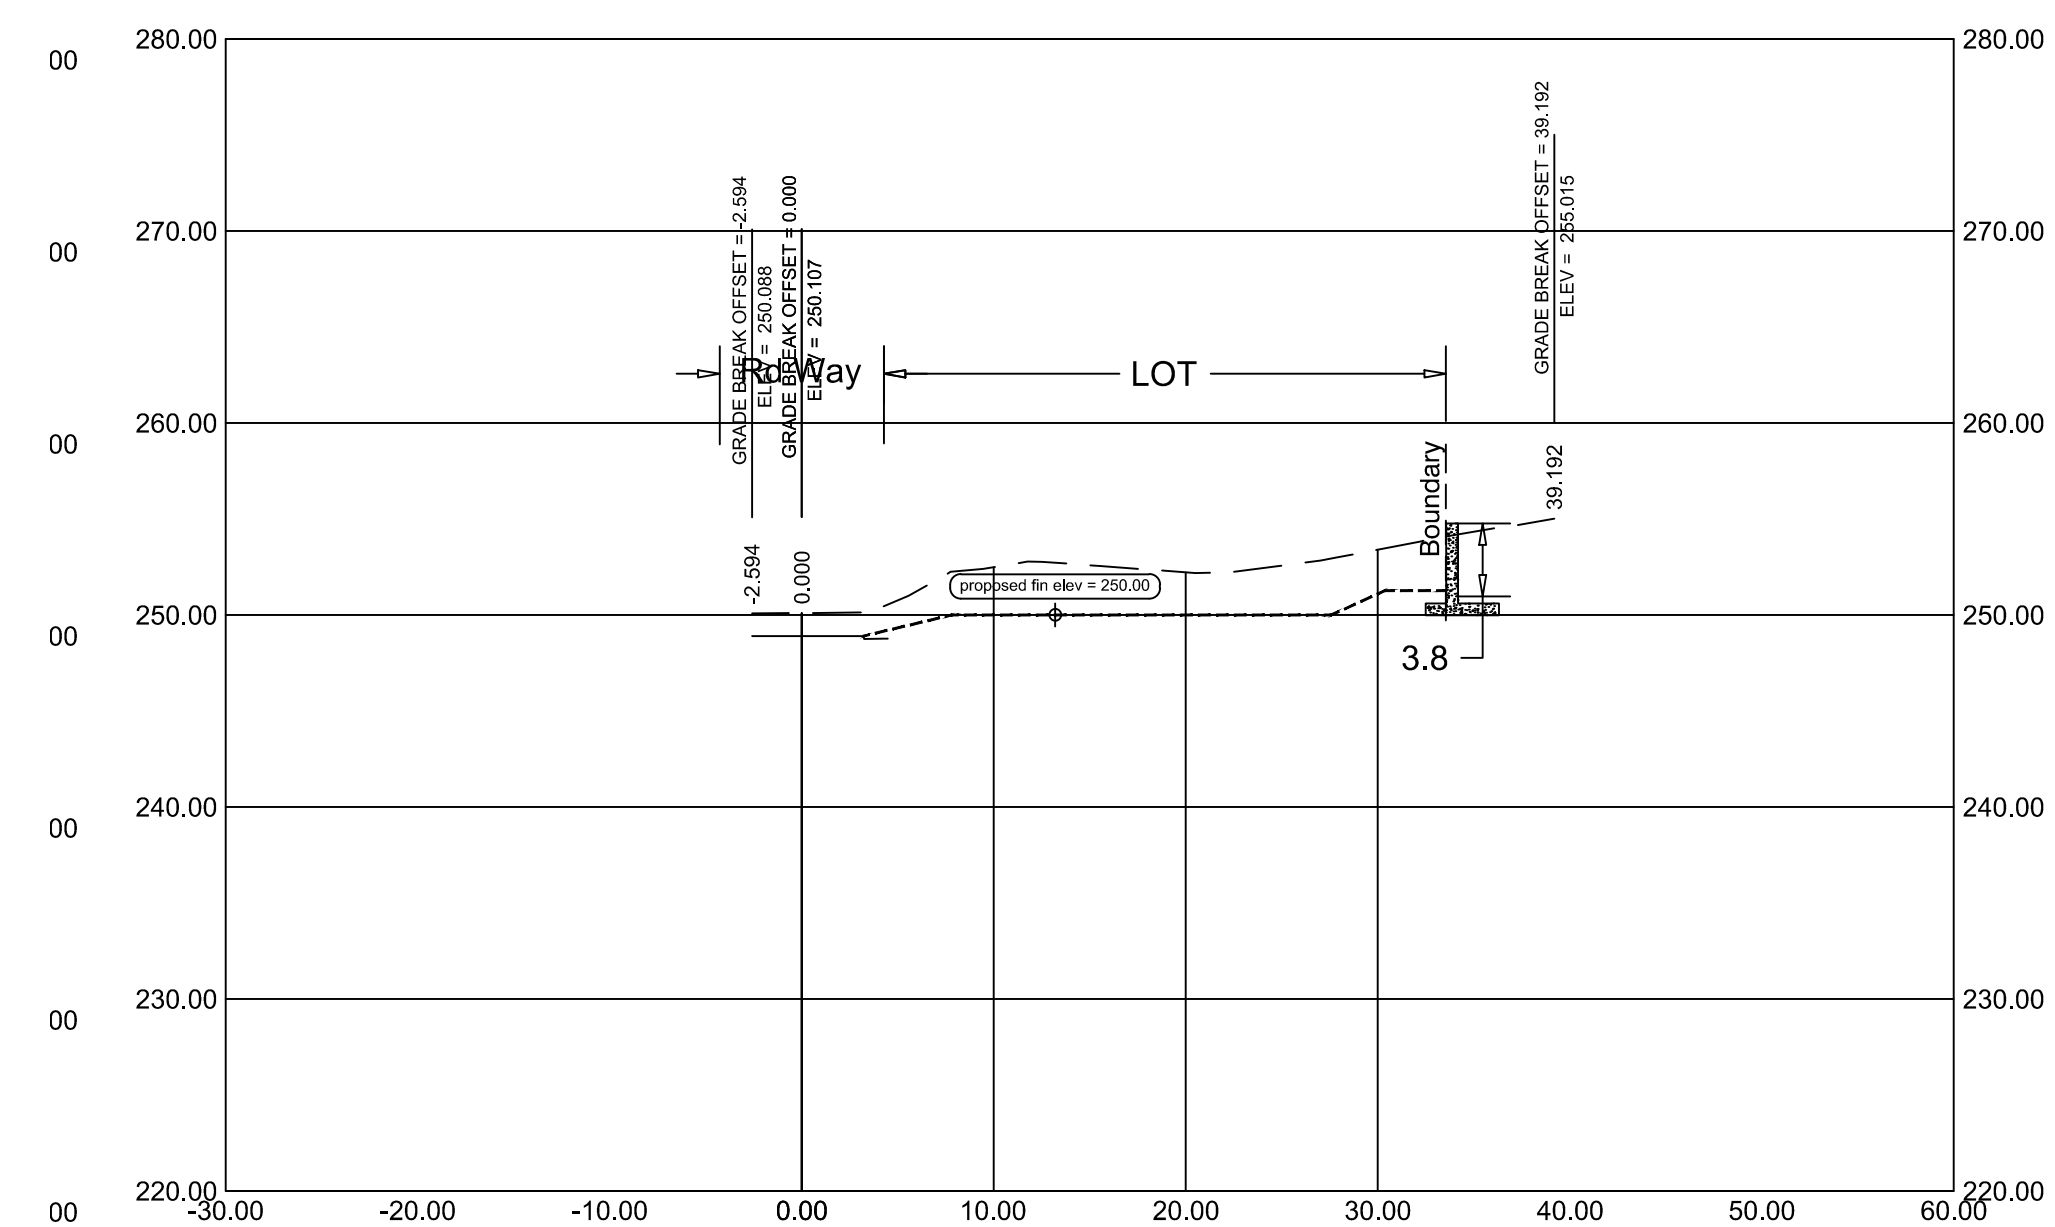

LOT 6

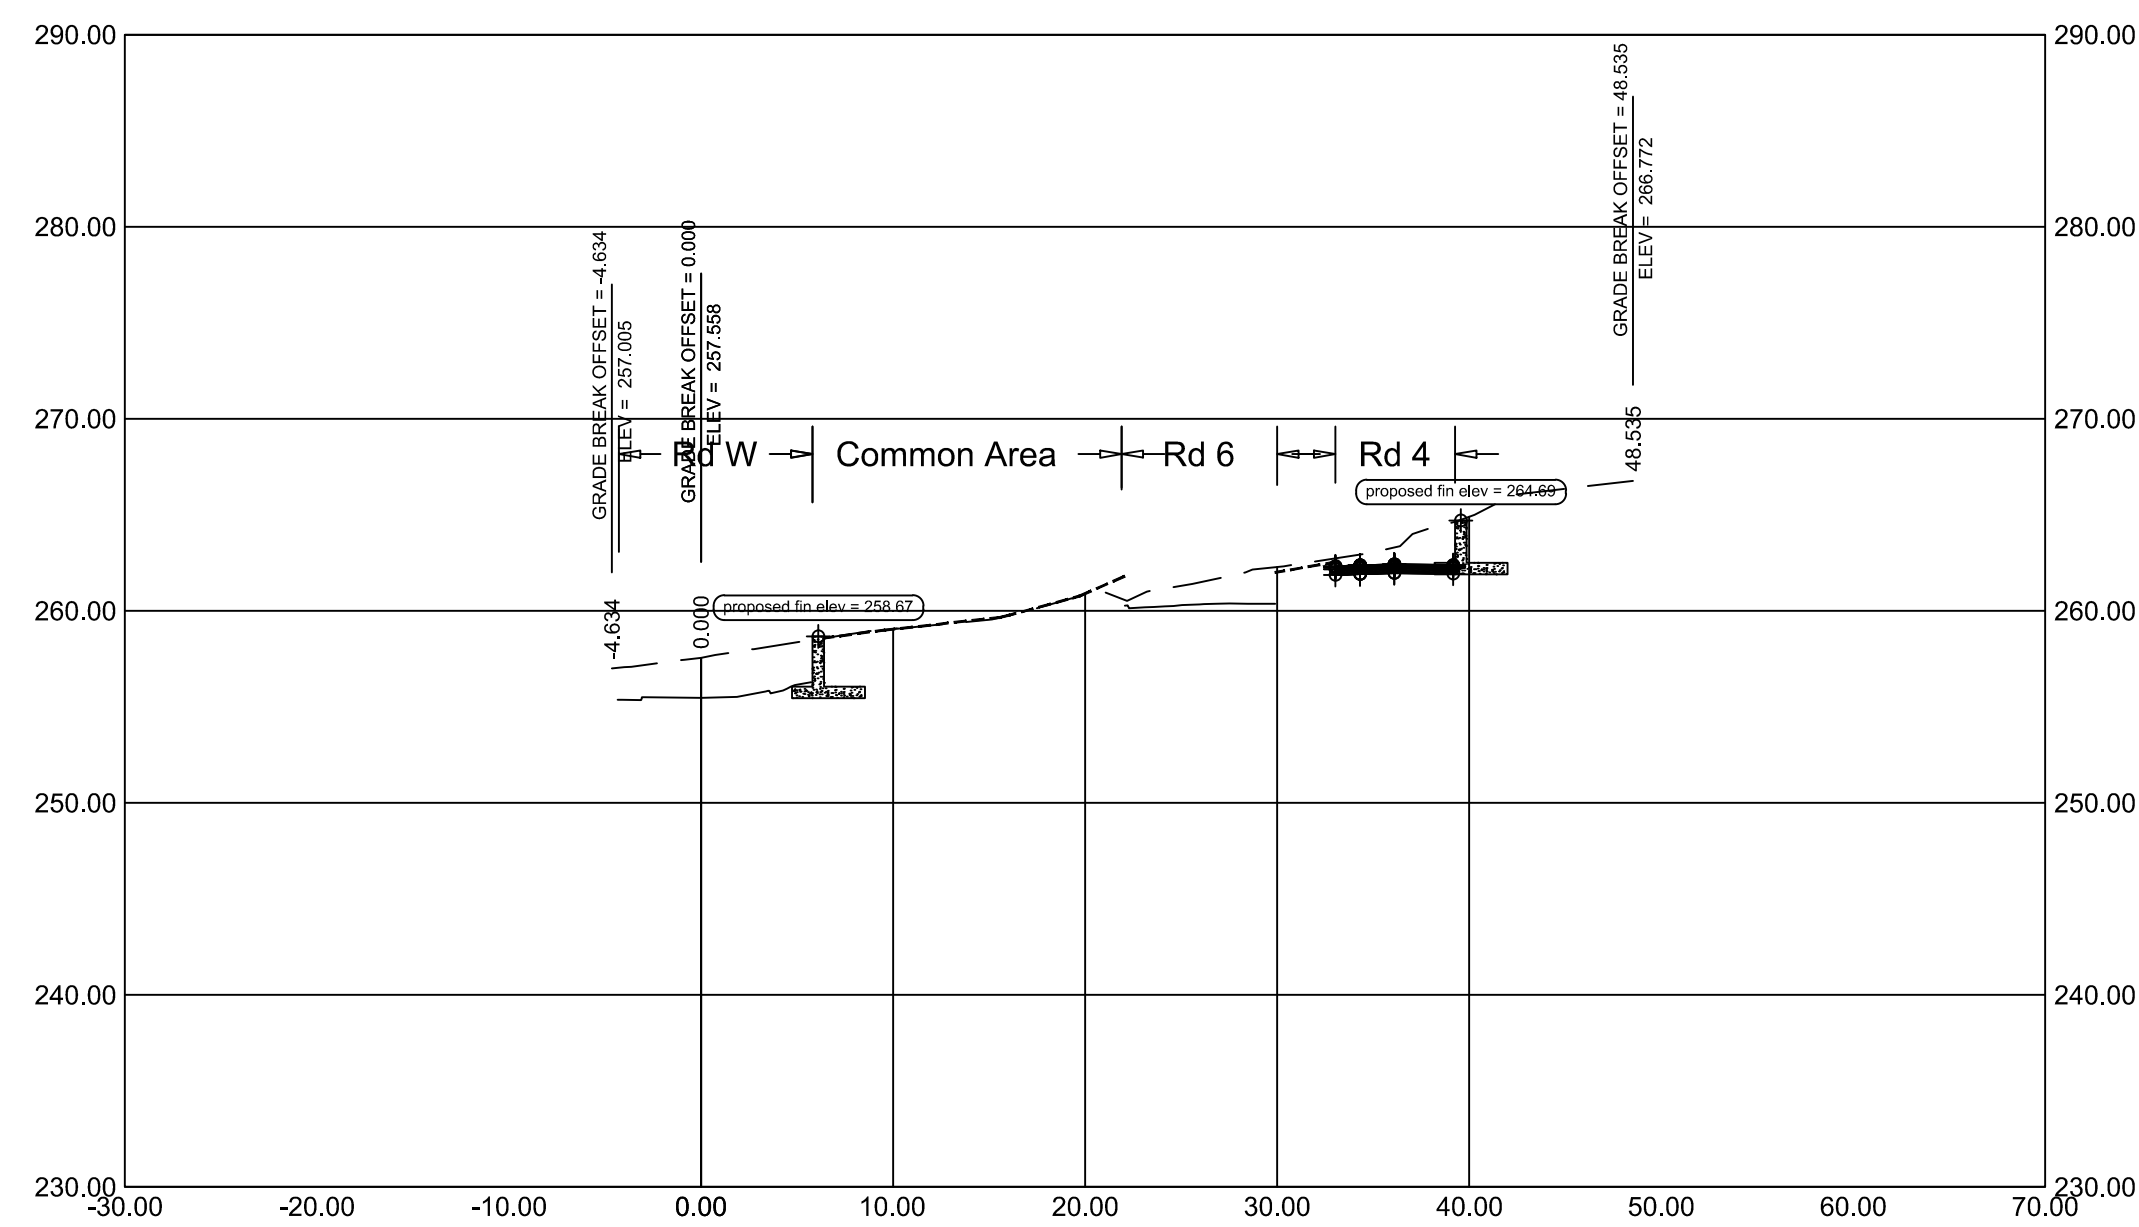


SHEET TITLE


- Lot Cross Sections

DRAWN BY  
ELH


NOTES

1. Do not scale drawings
2. See Architectural Drawings for exact Dimensions, Elevations, & Levels.
3. Any discrepancies found in the Dimensions, Details and Levels on the Drawings and Specifications provided shall be reported to Peter Jervis & Assoc


LOT 6-7

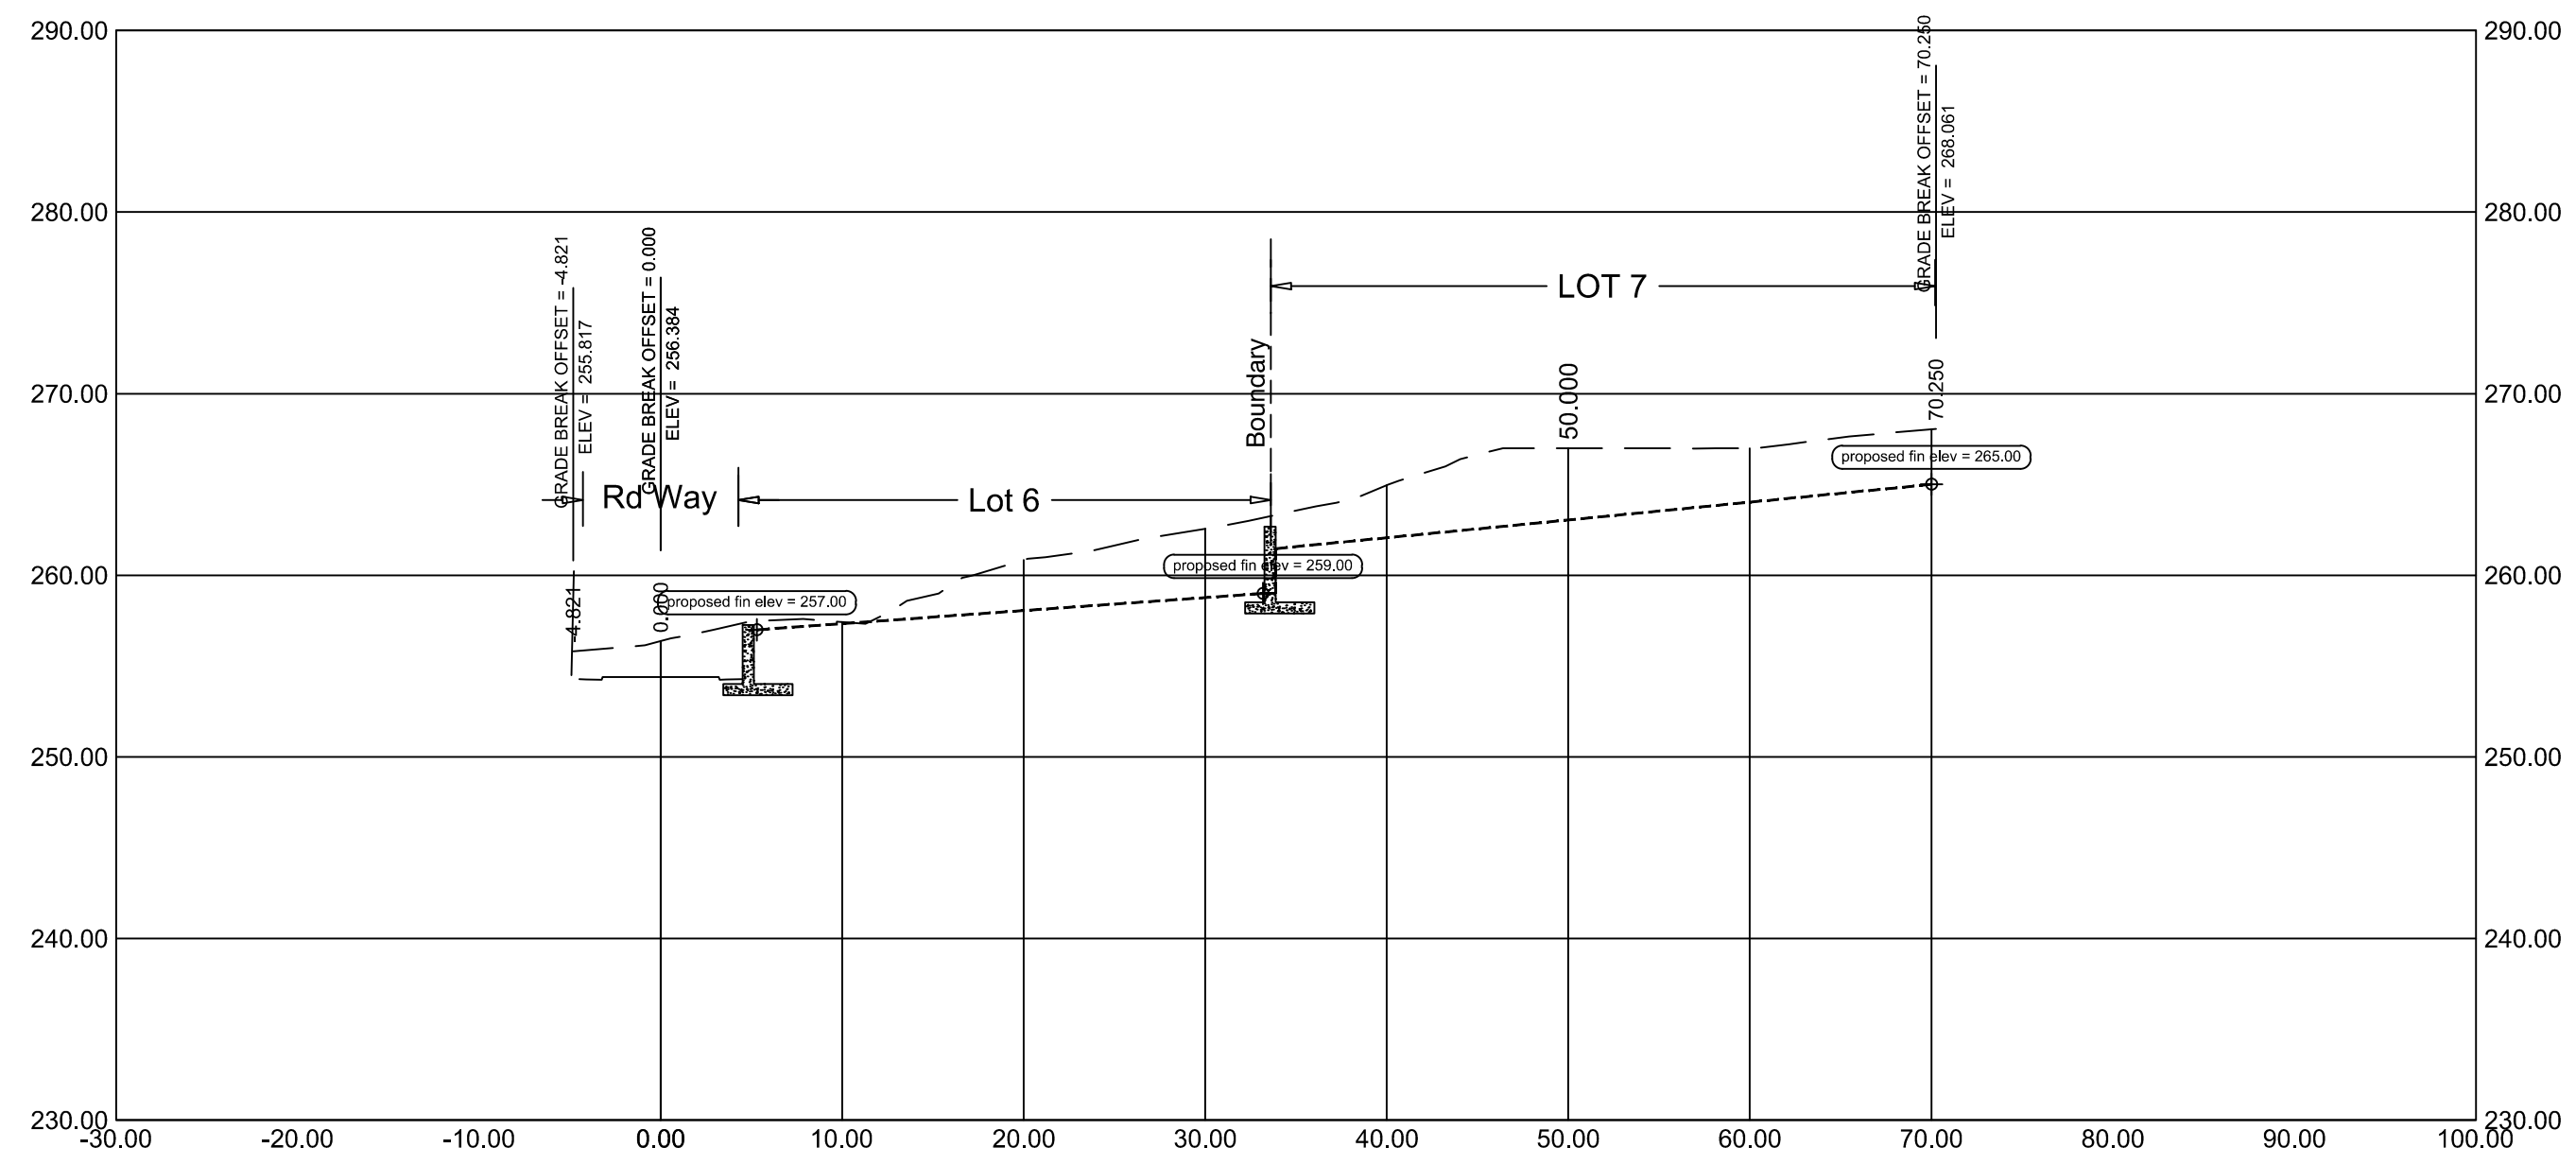


LOT 8

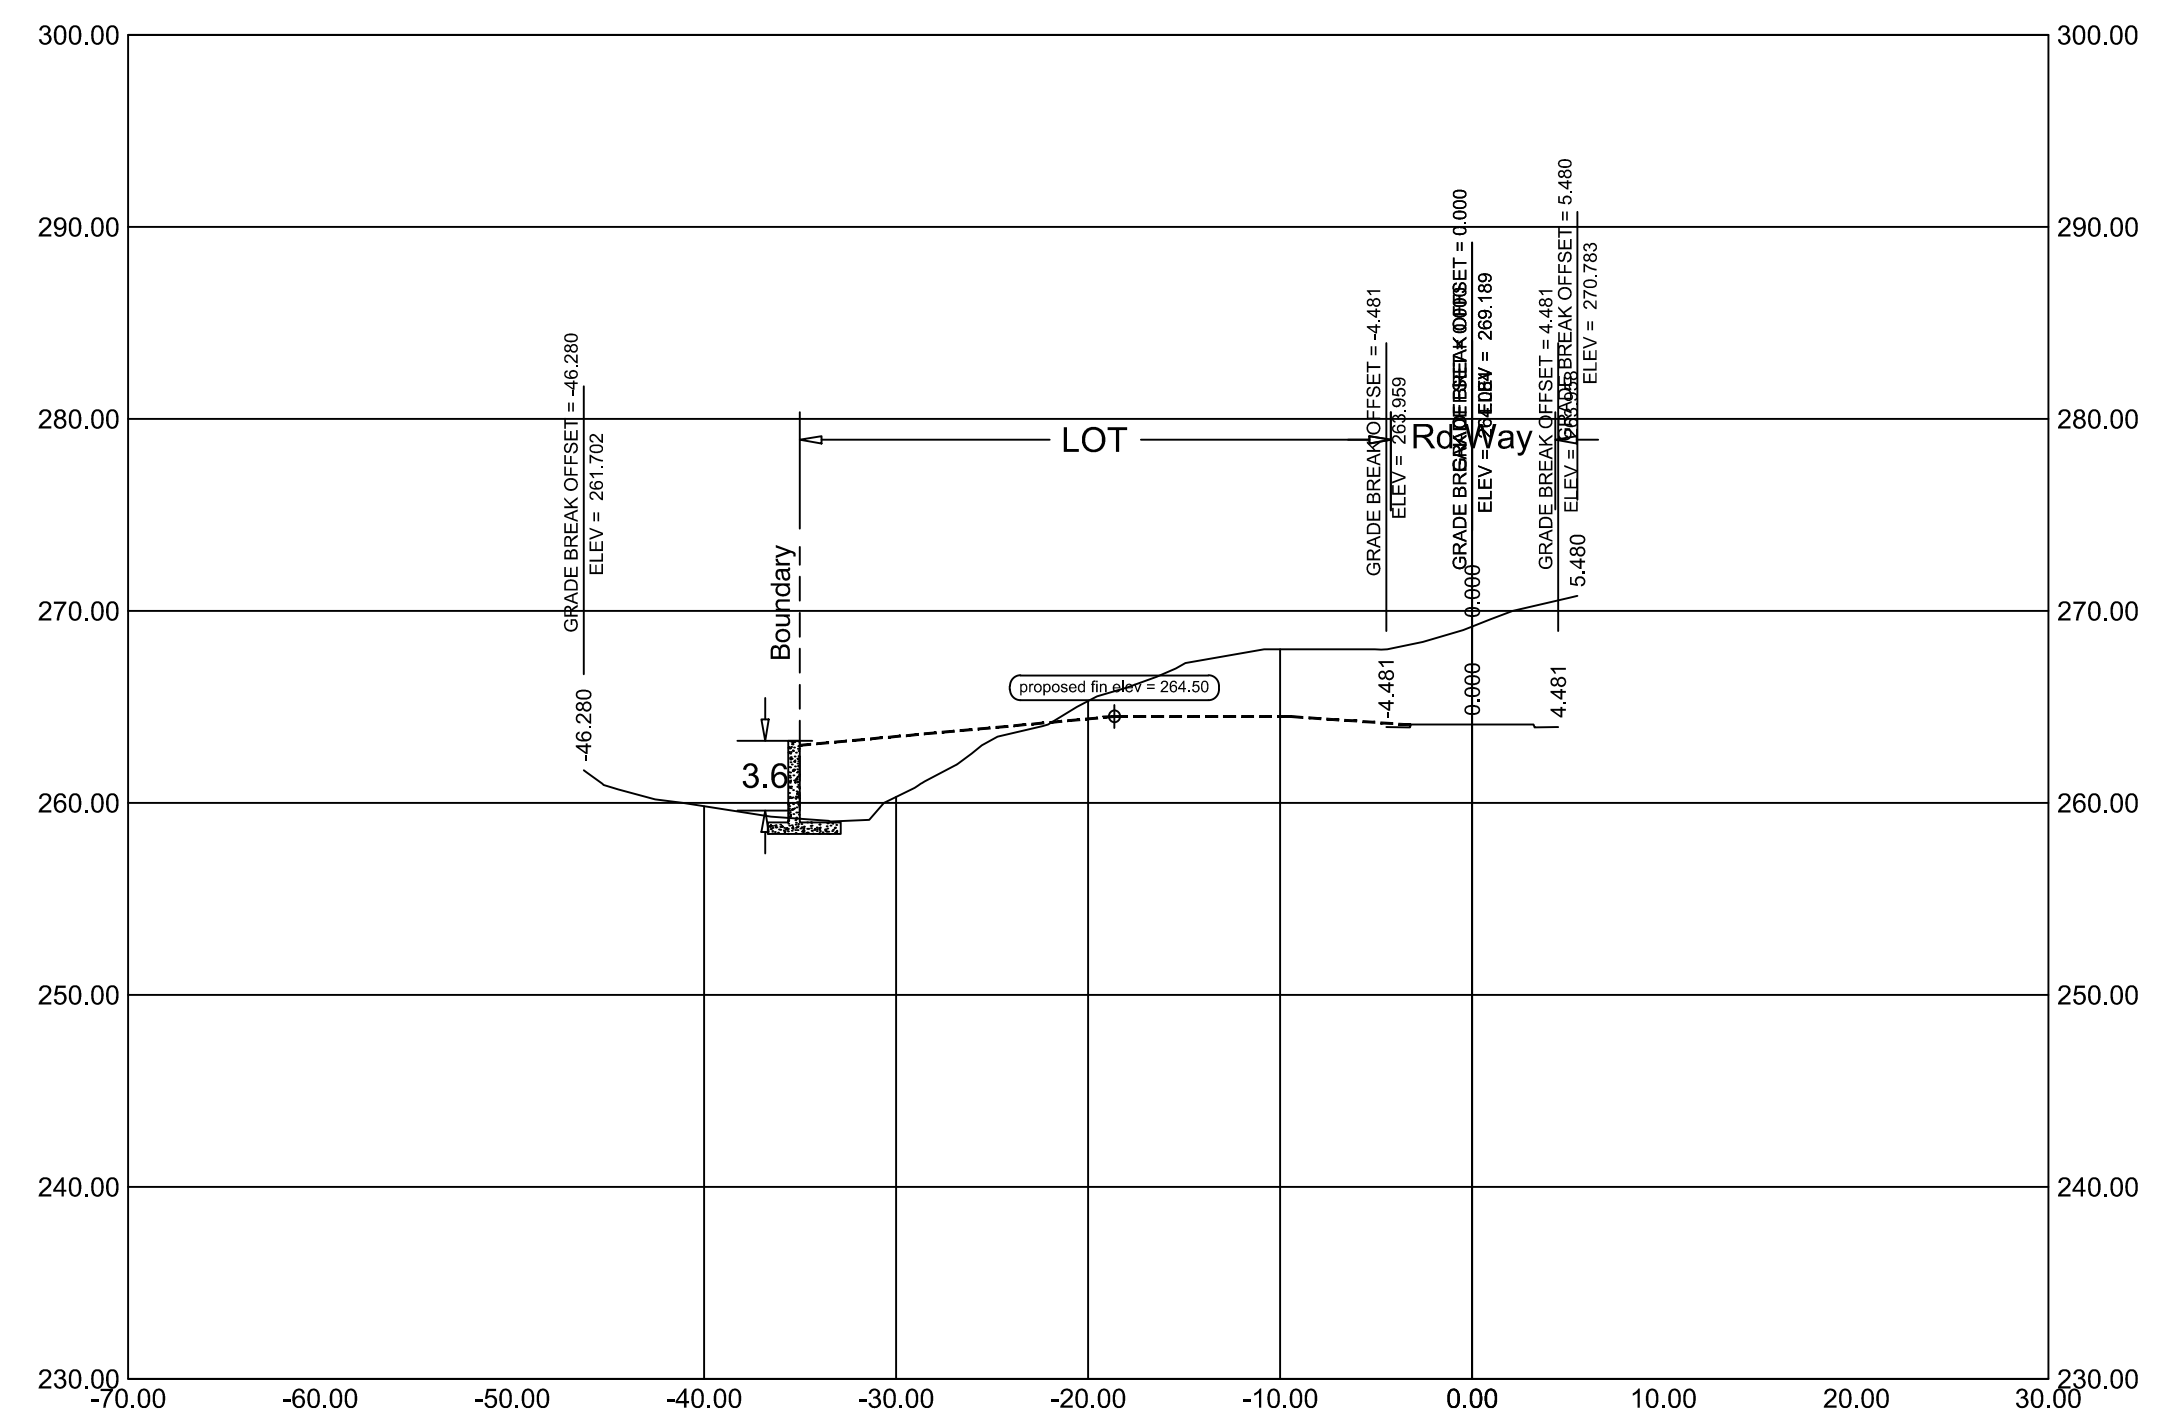






LOT 9

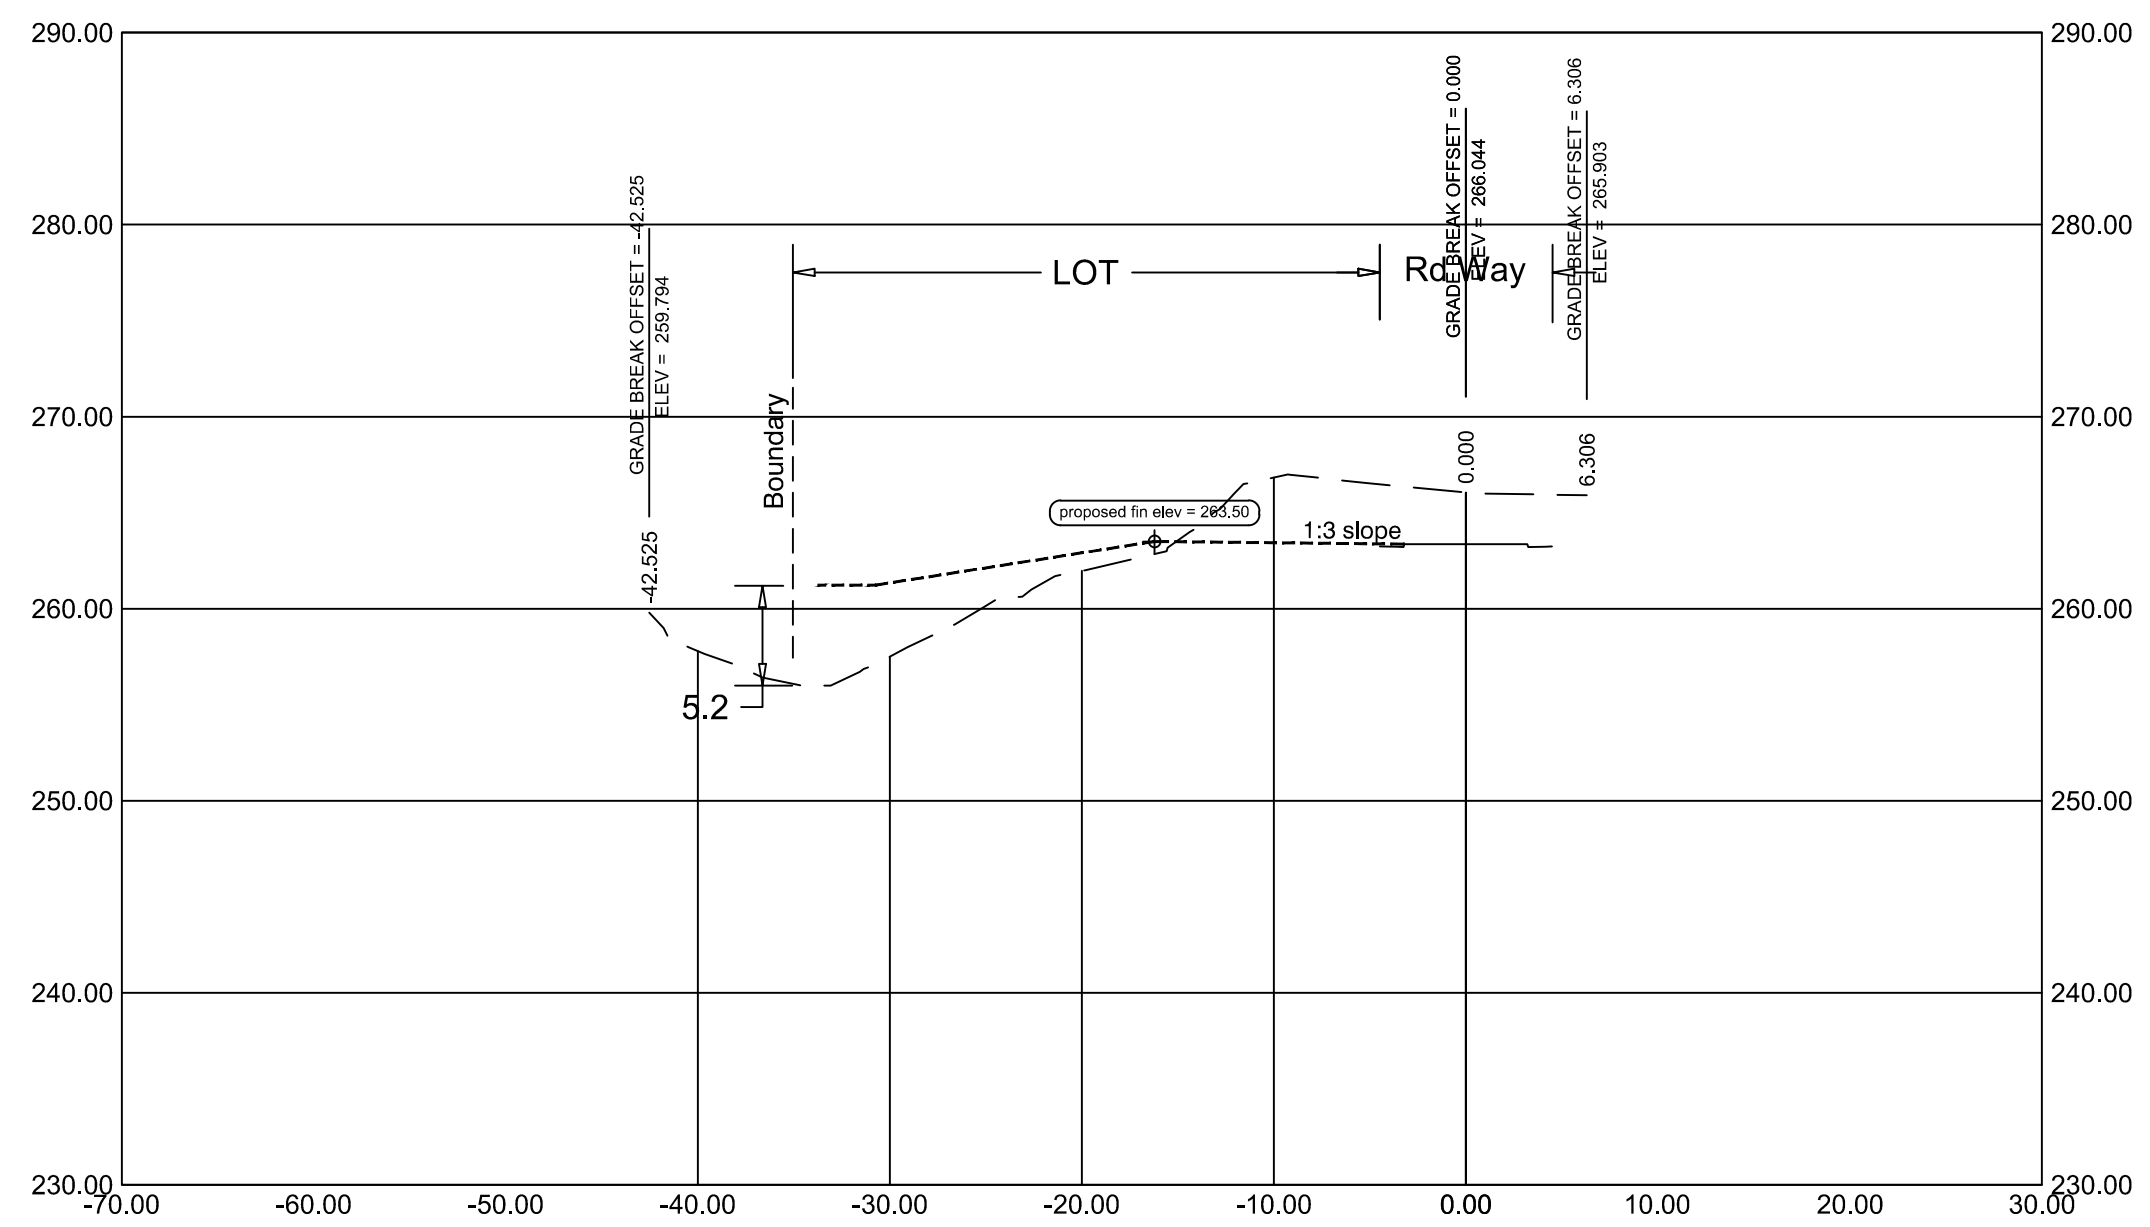


LOT 10

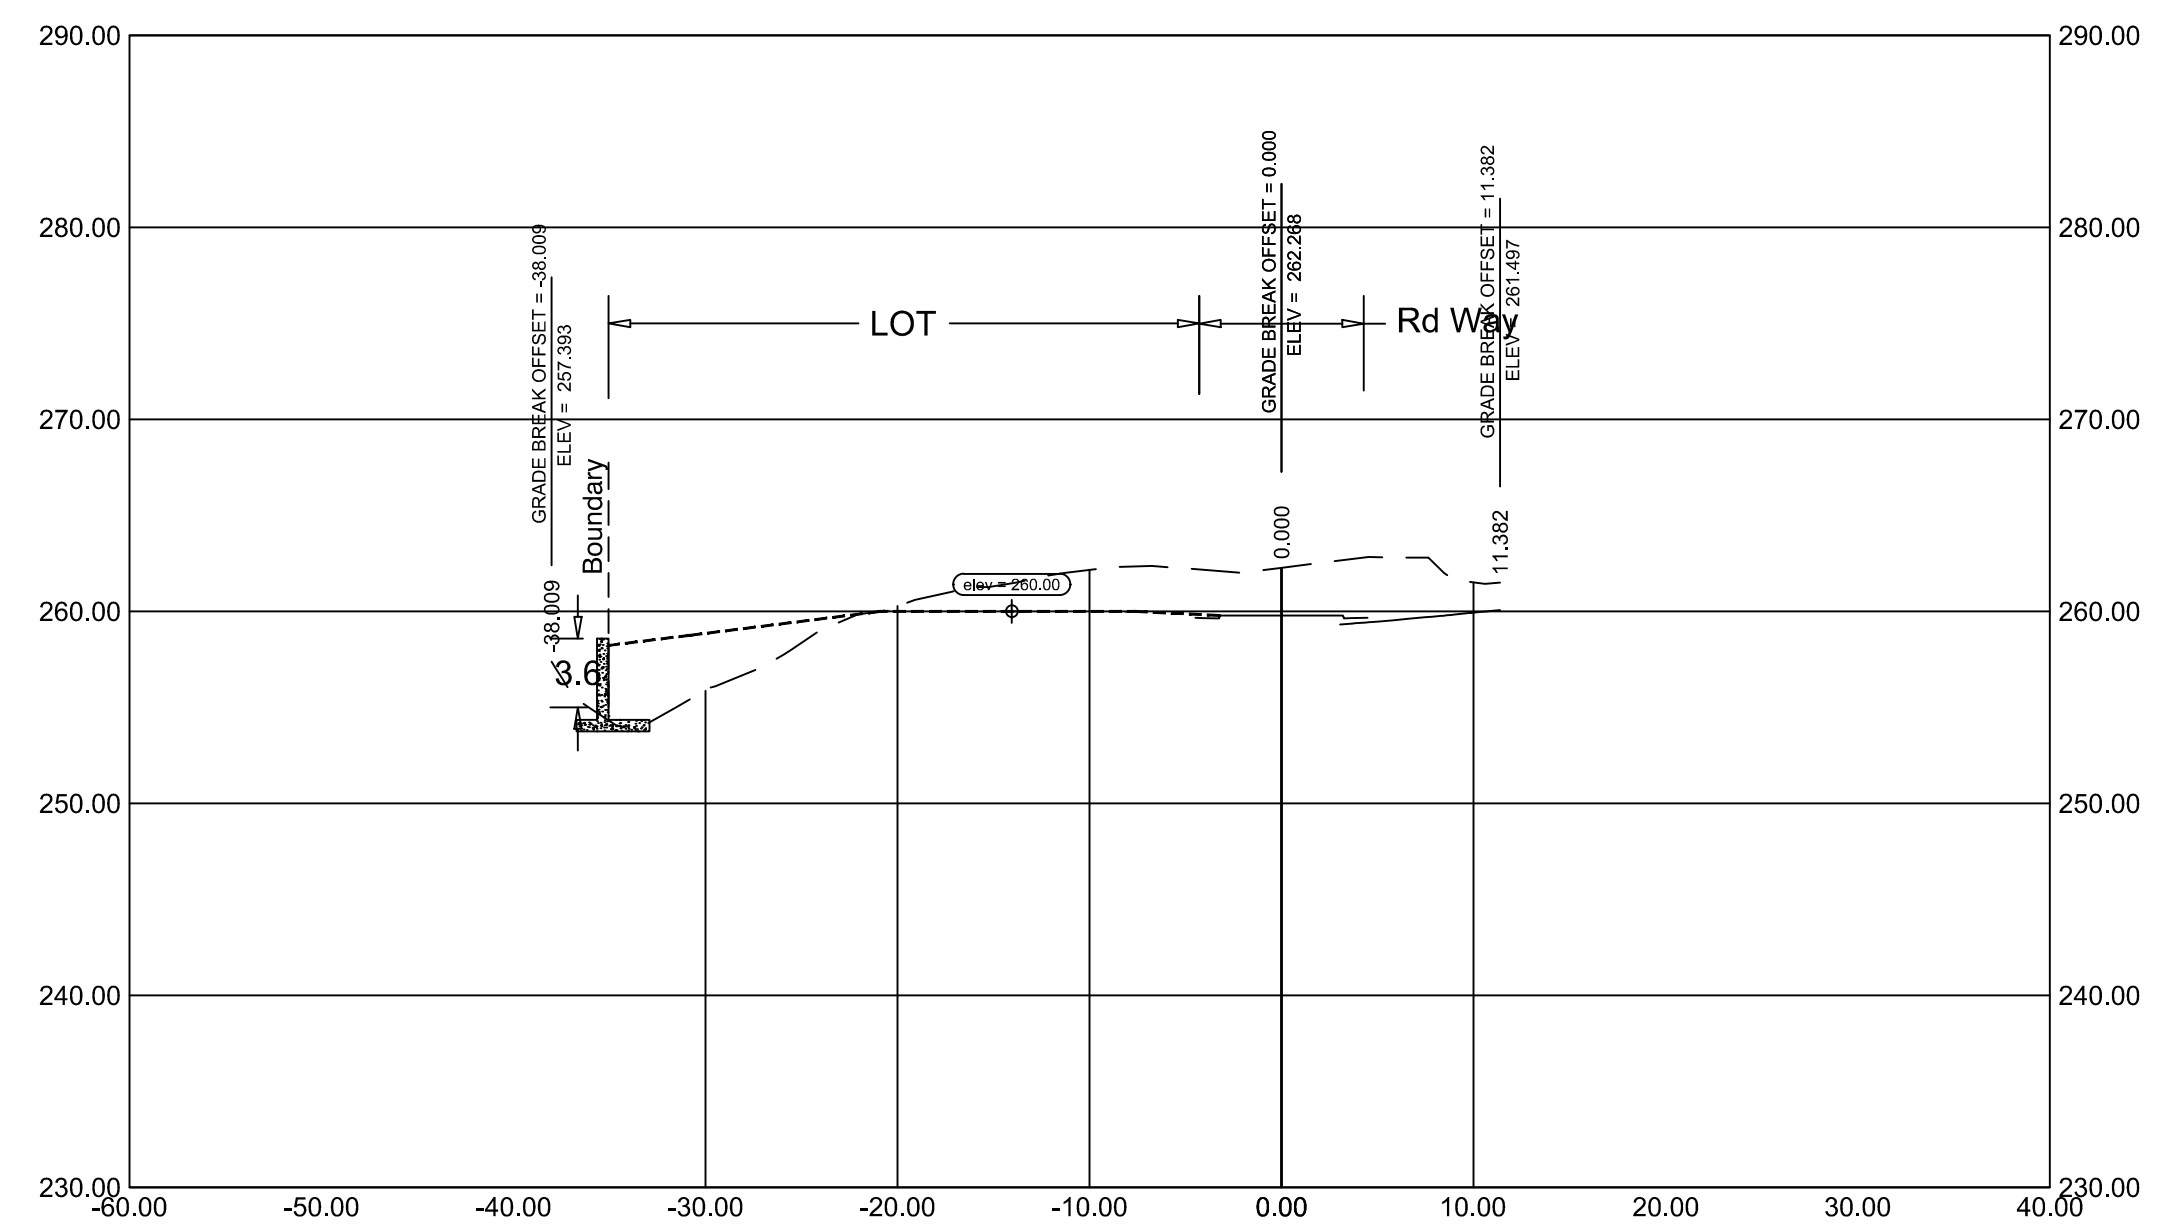


SHEET TITLE	
- Lot Cross Sections	
DRAWN BY	
ELH	

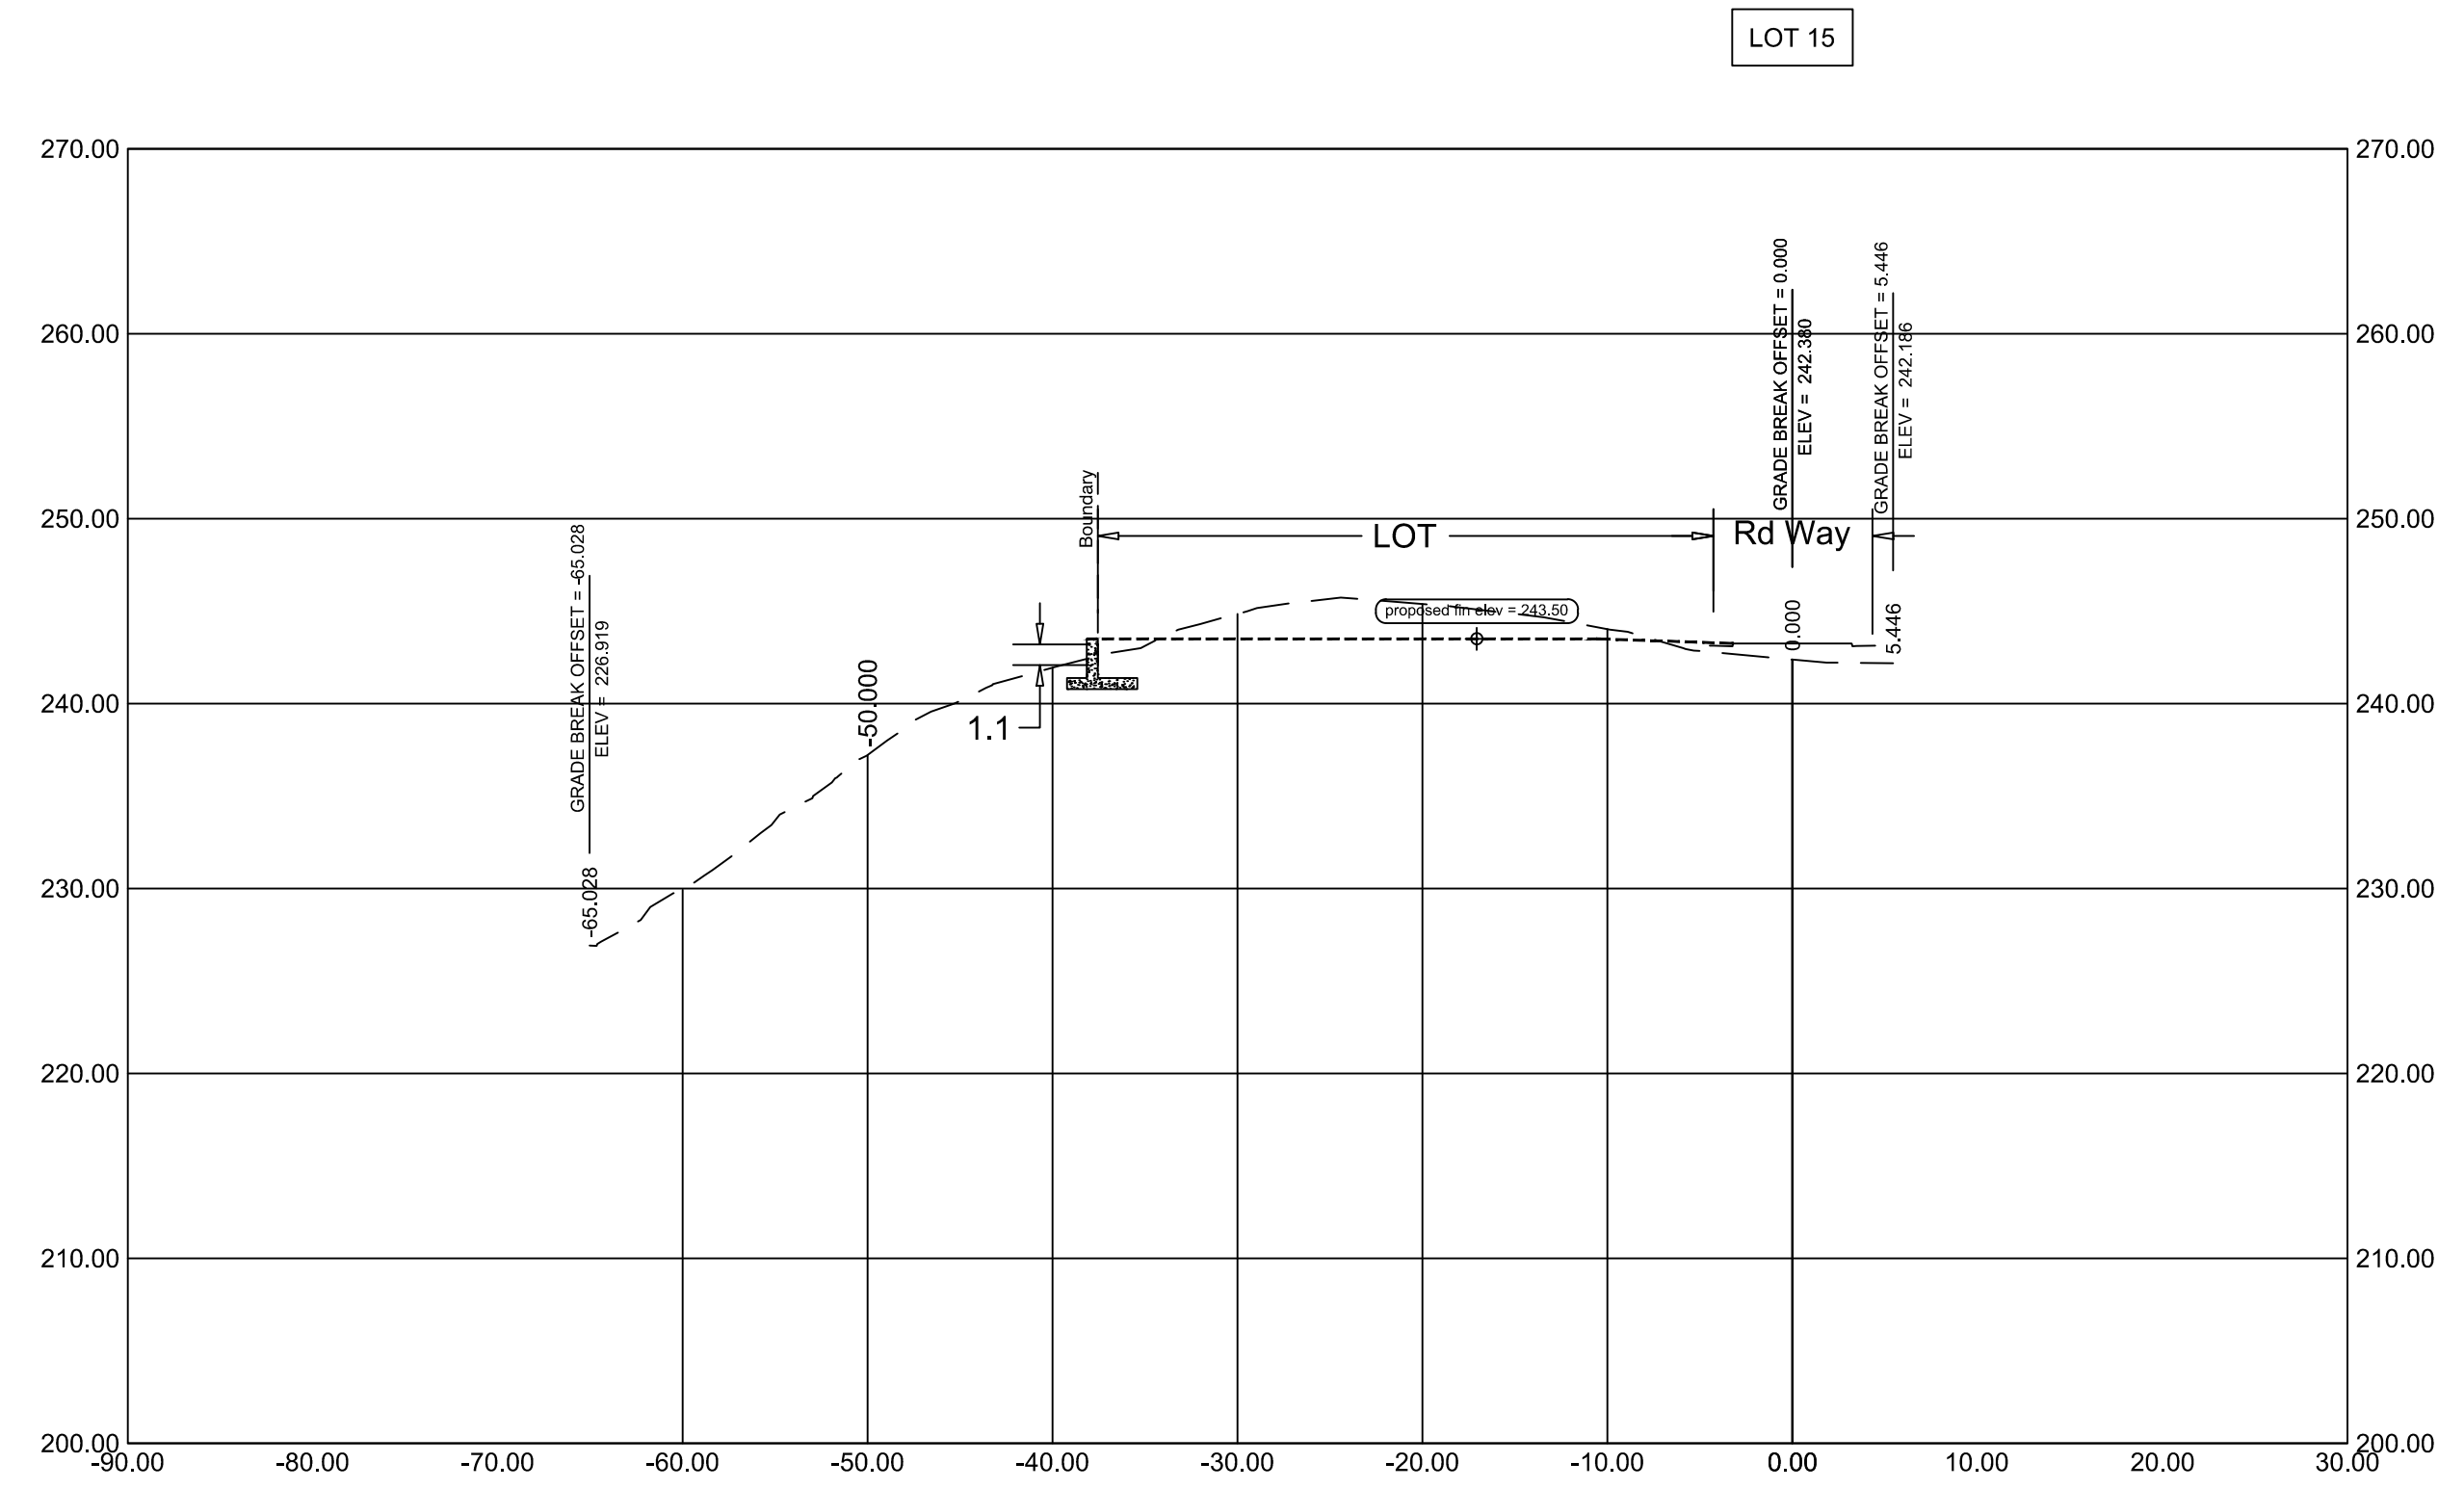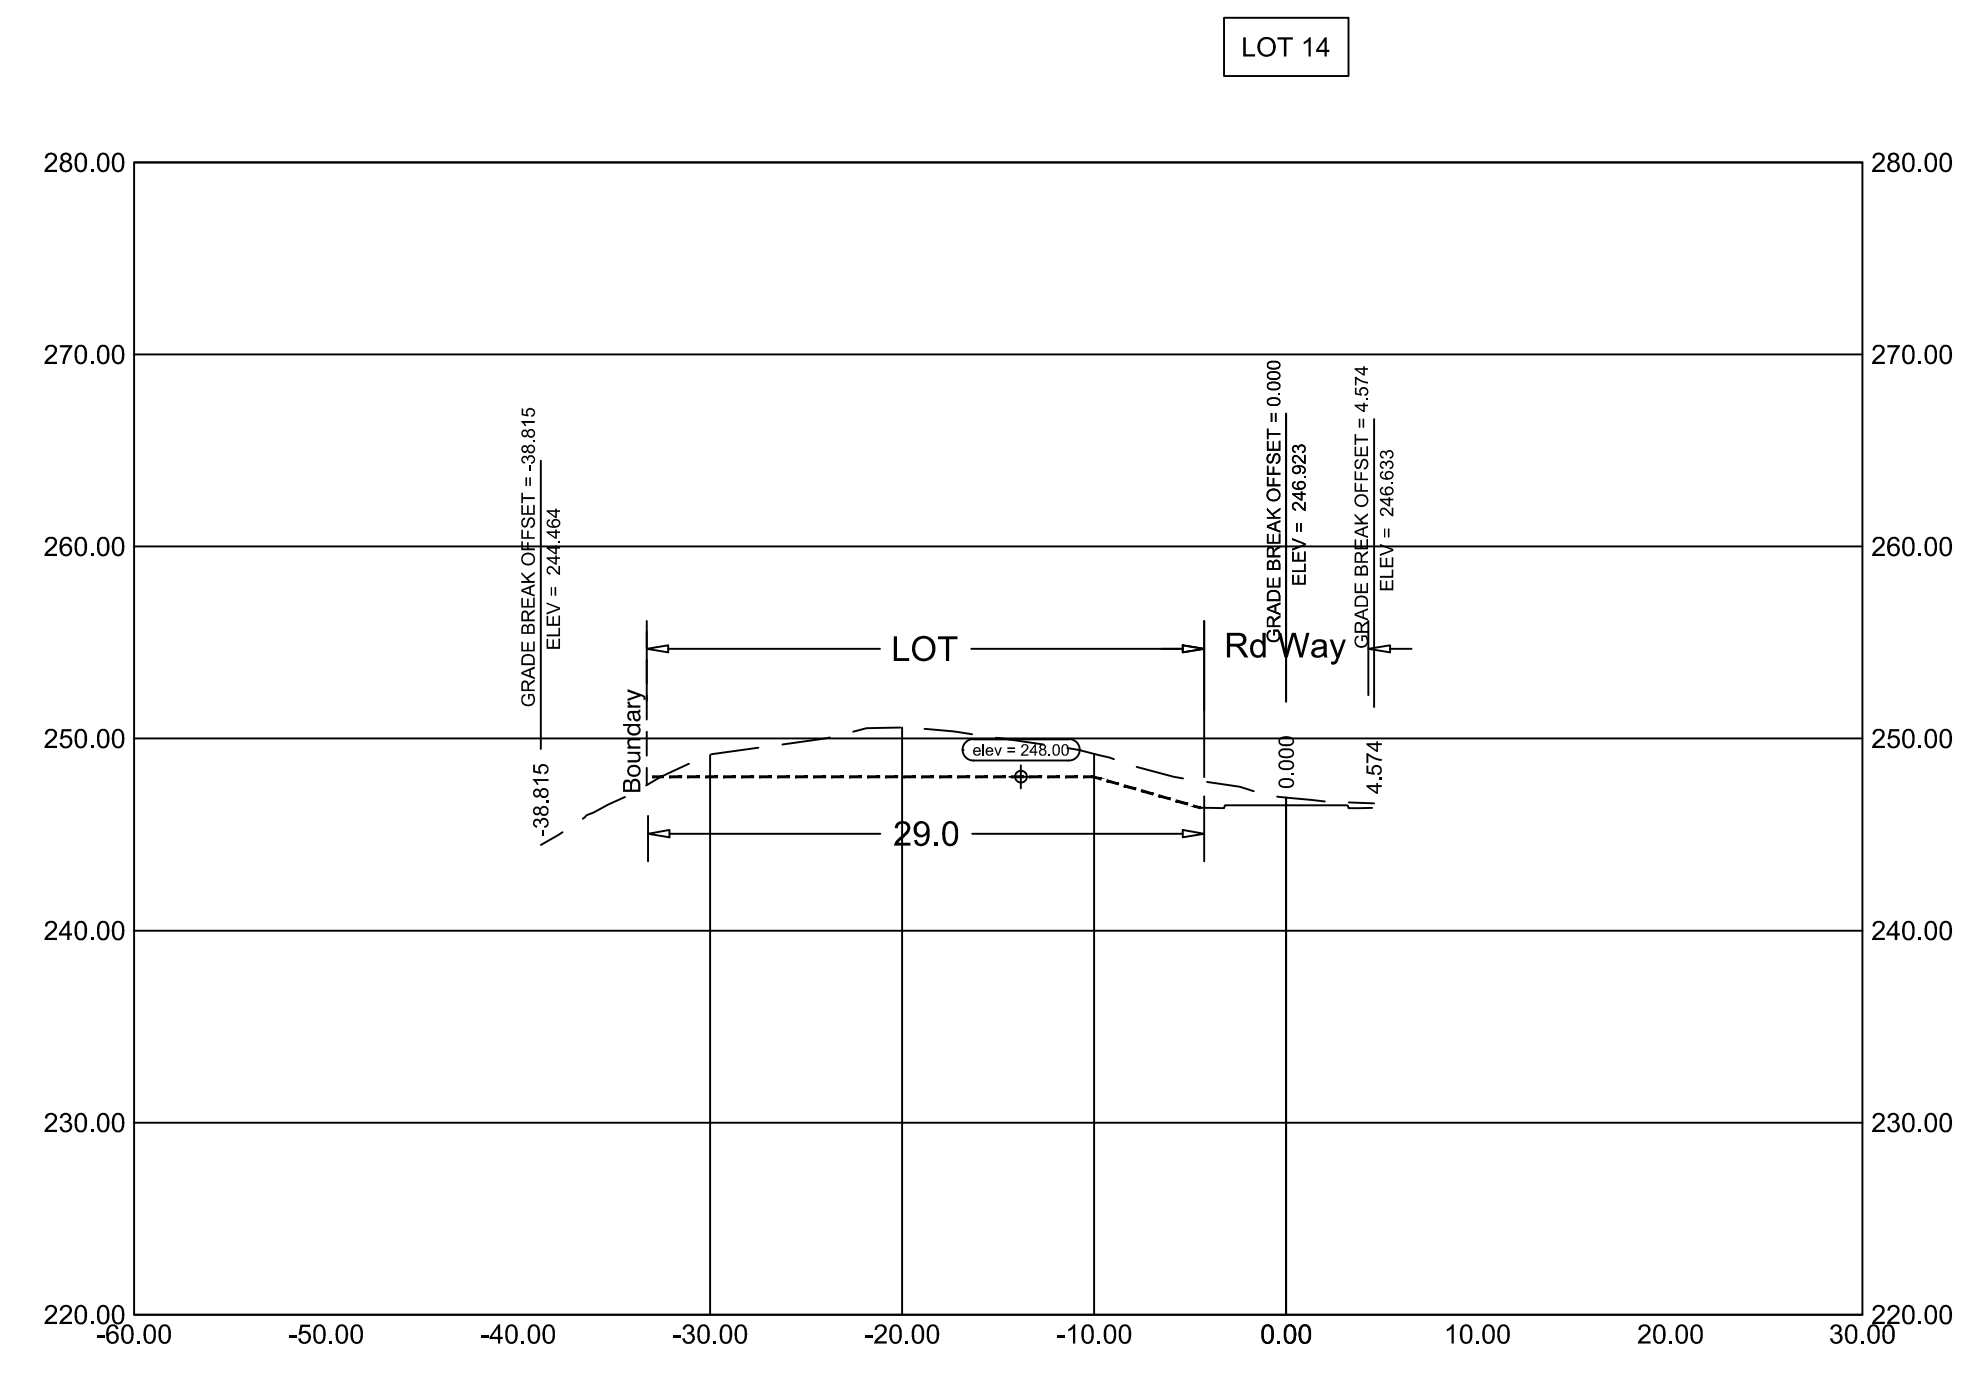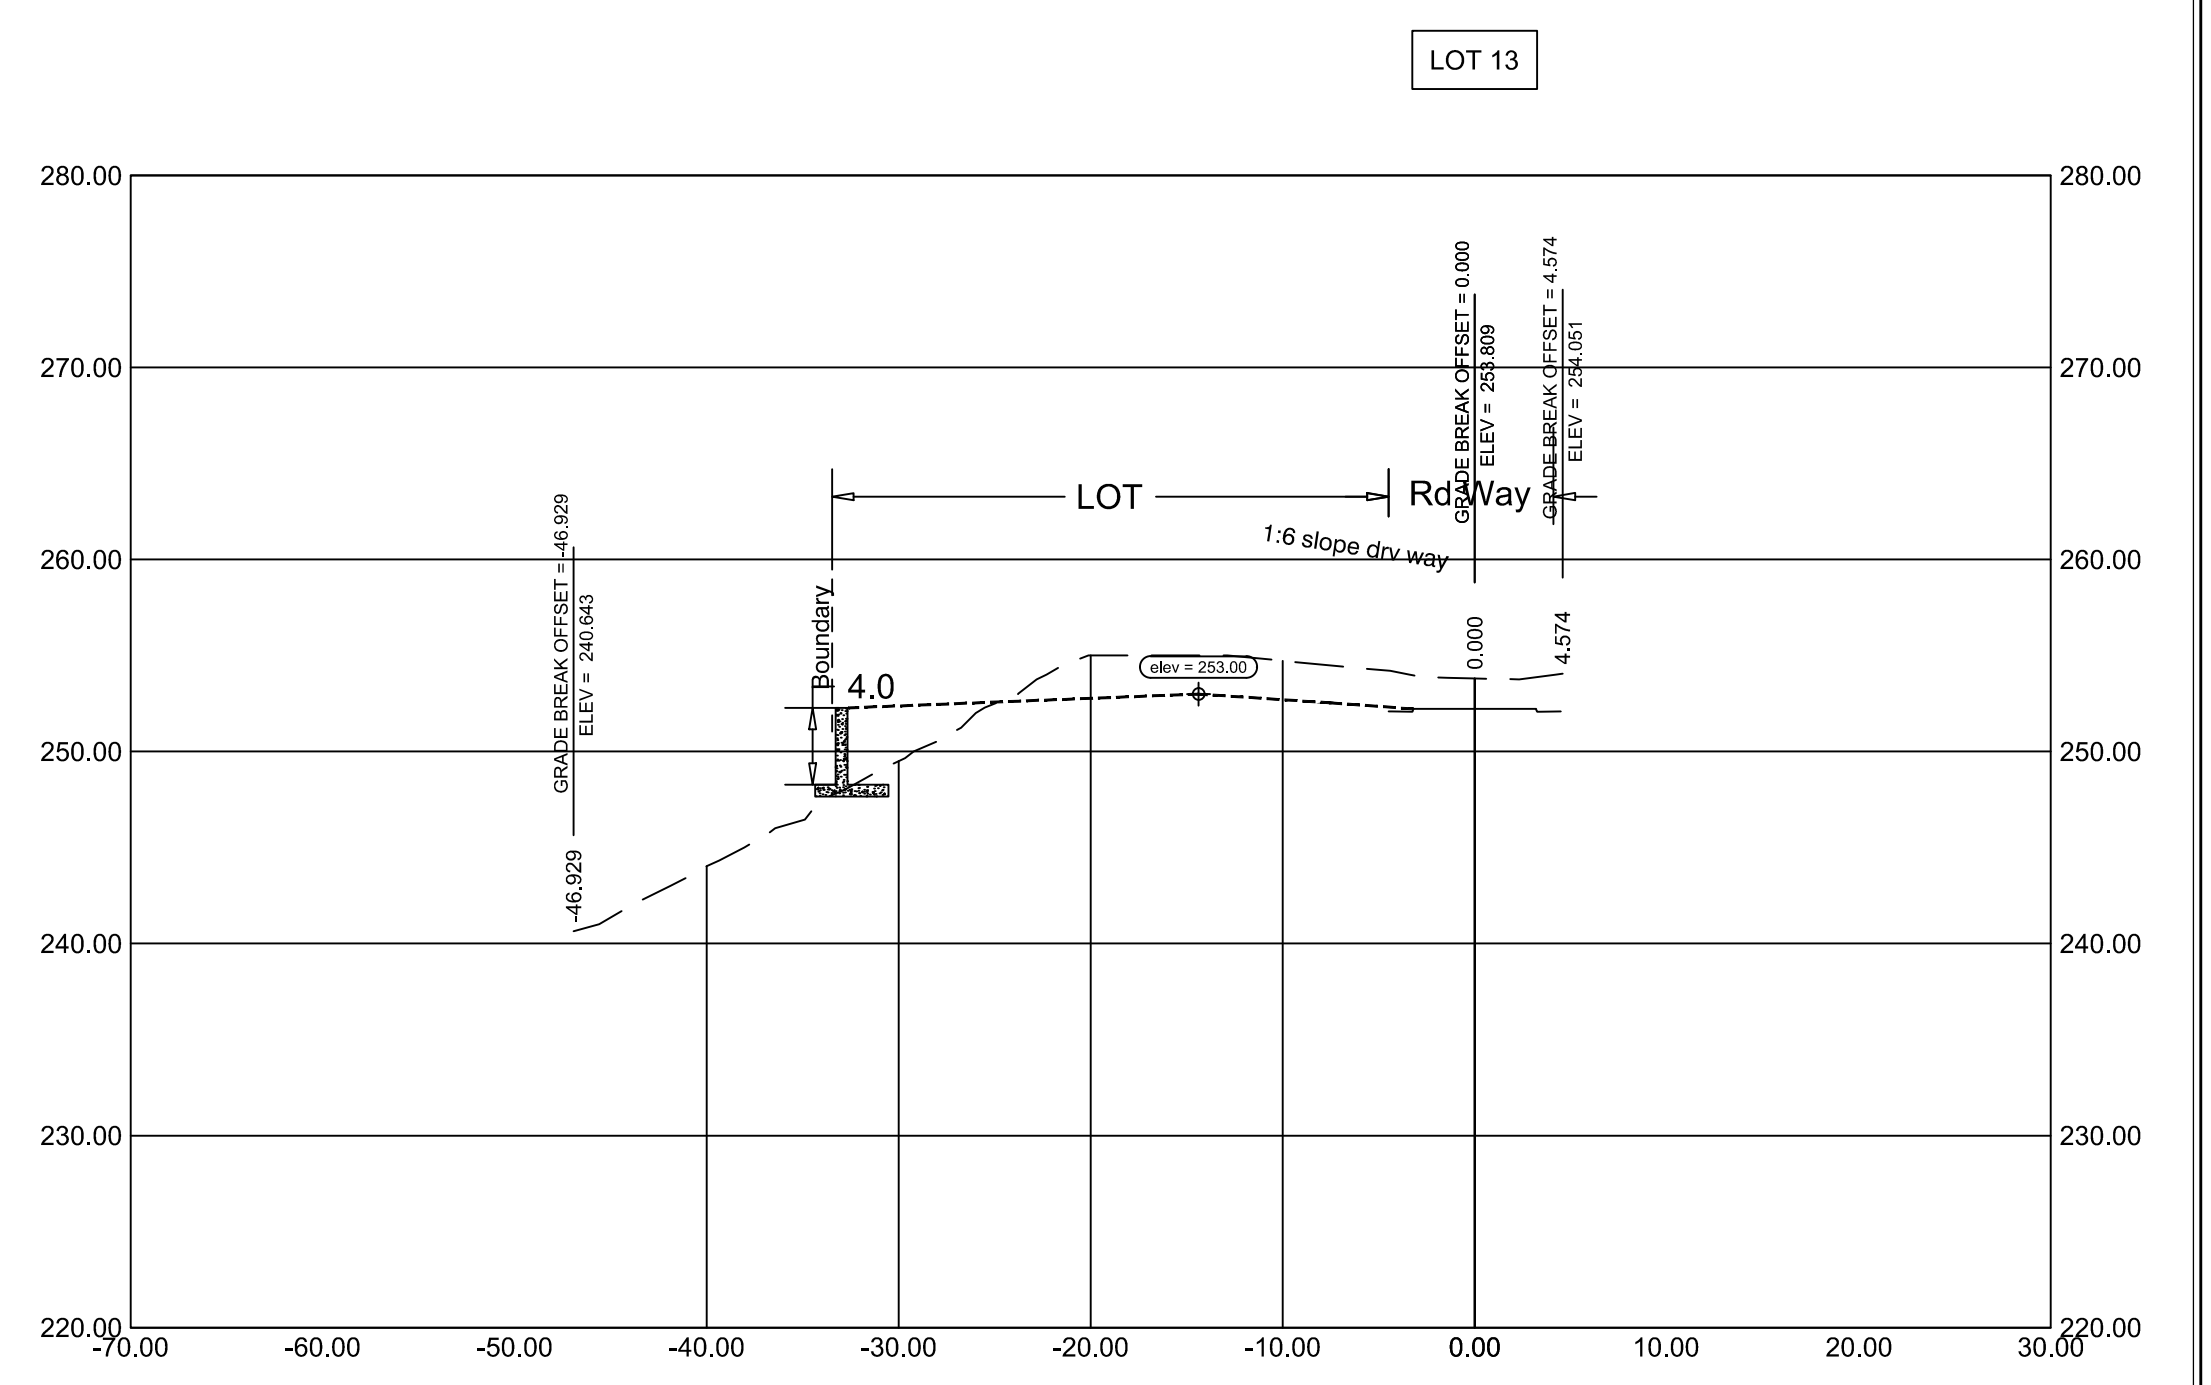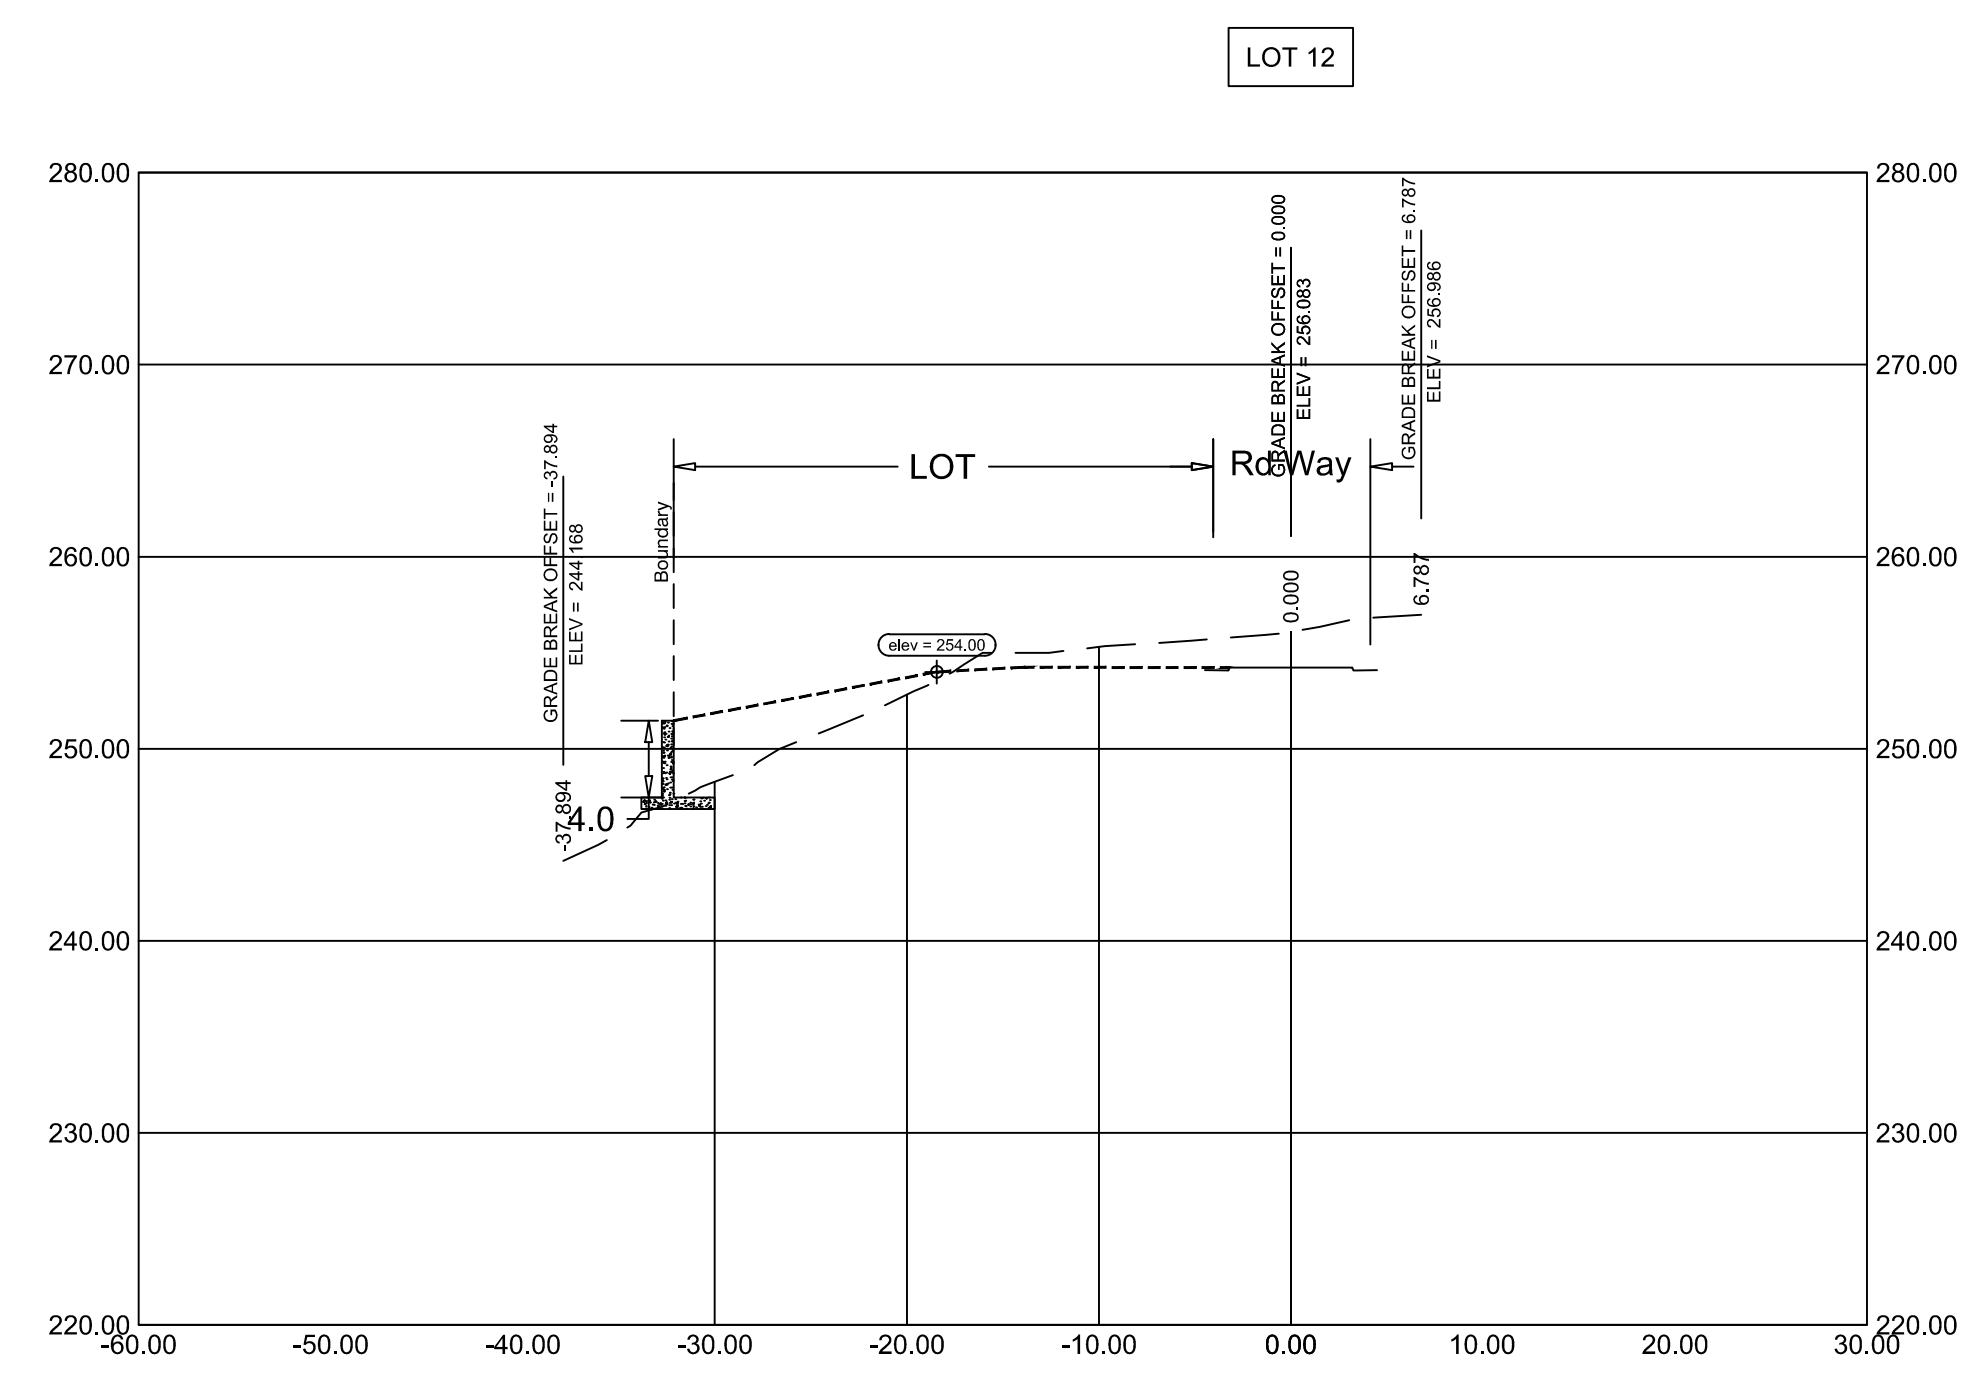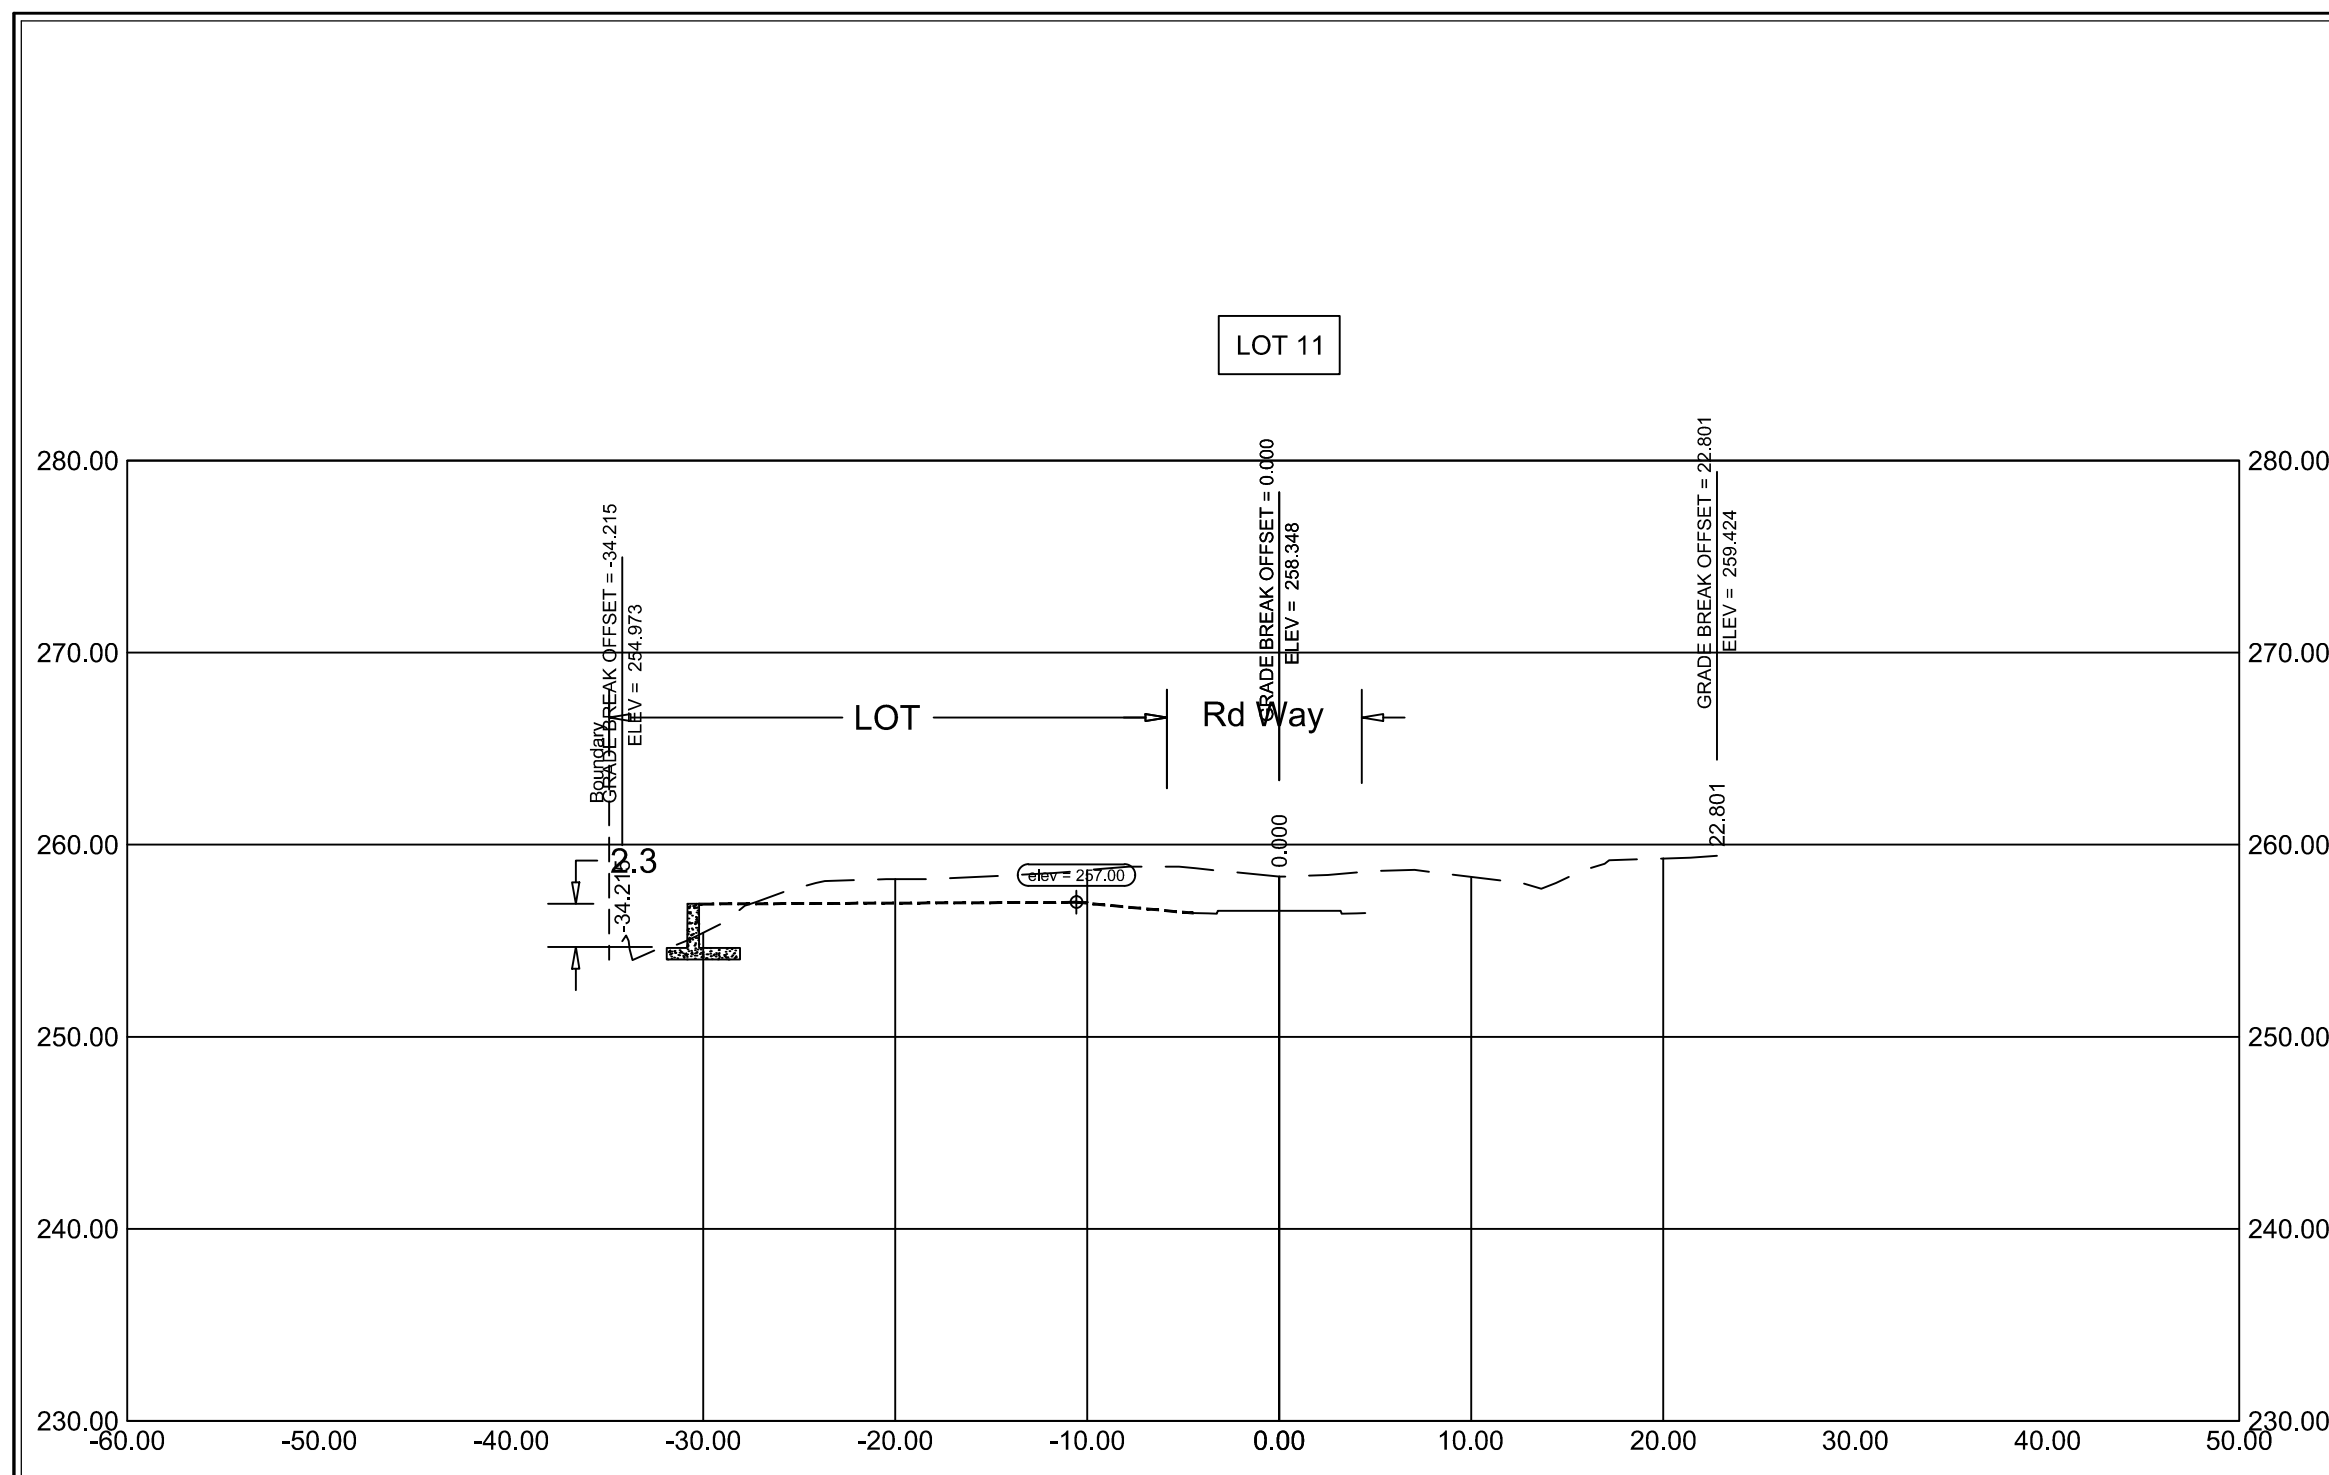

SHEET TITLE	
- Lot Cross Sections	
DRAWN BY	
ELH	

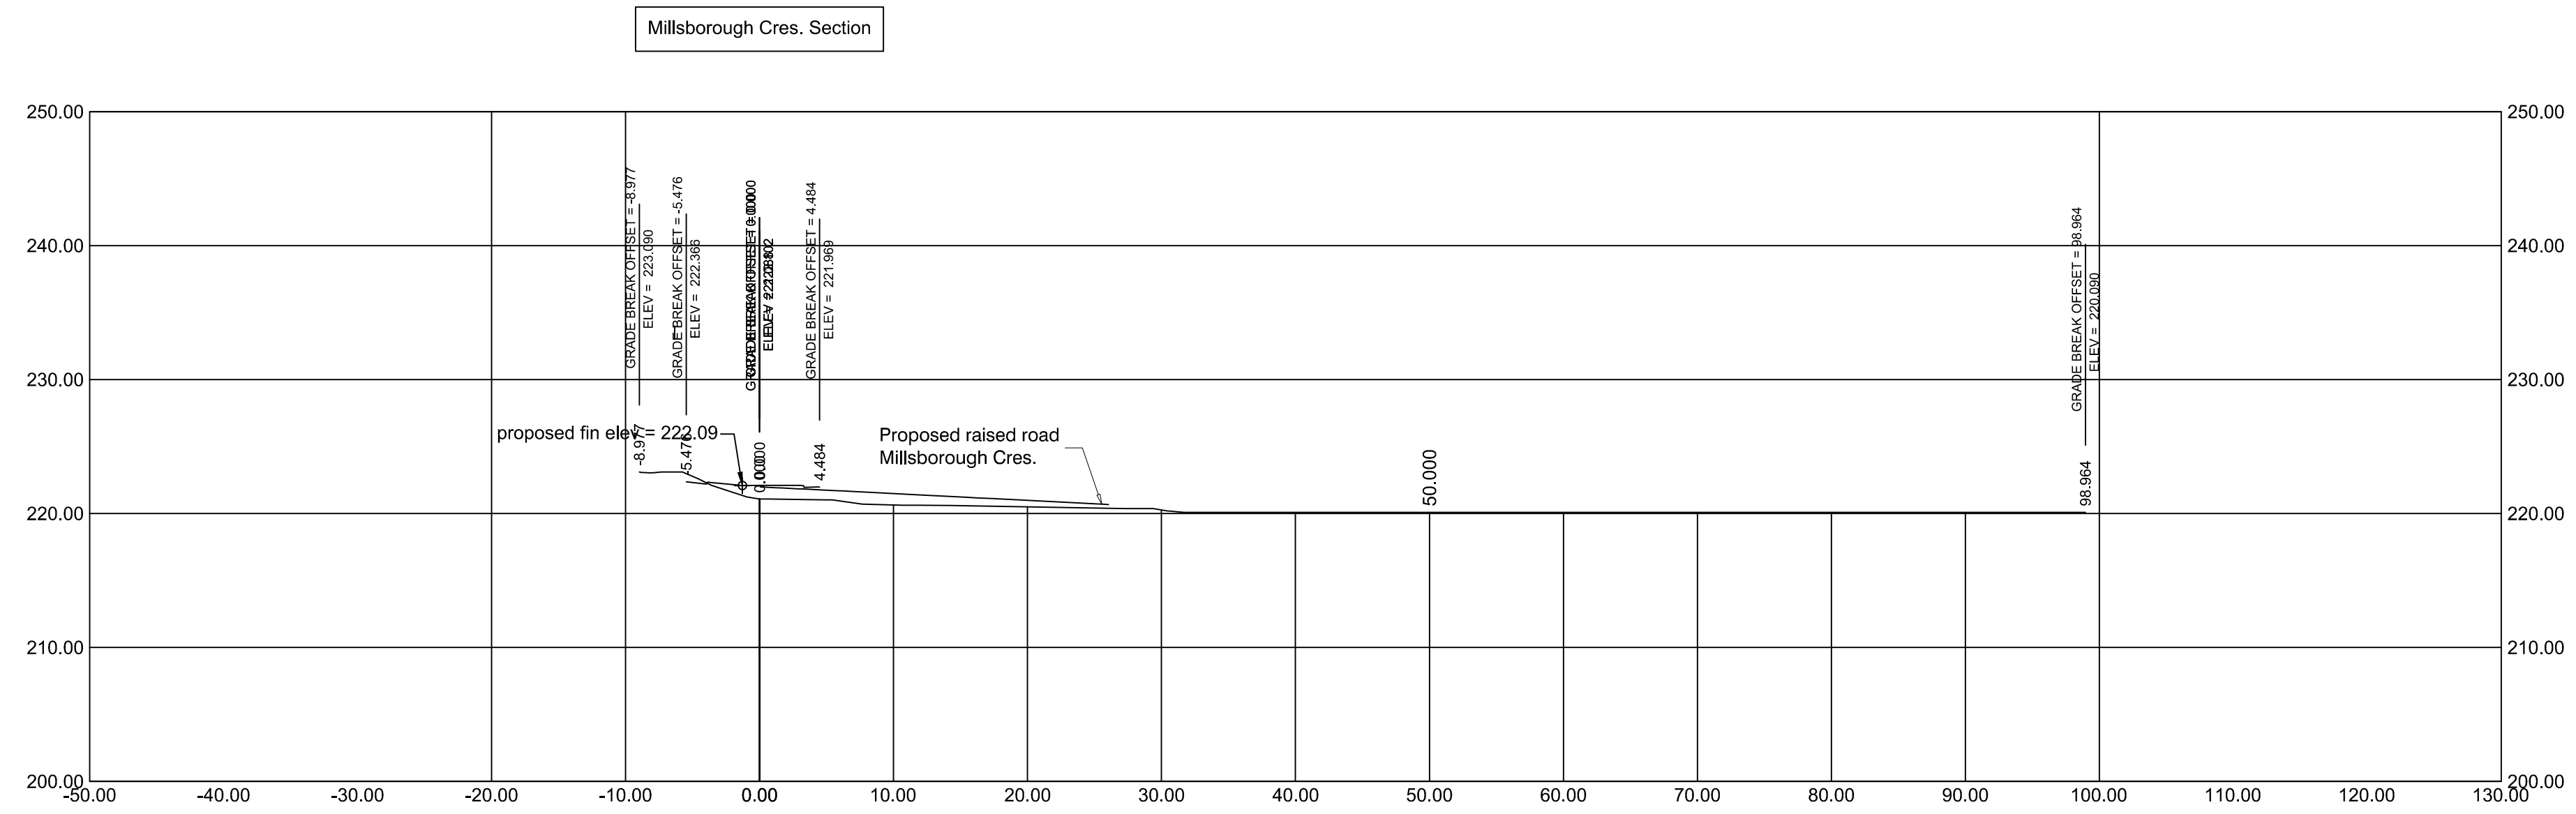

Profile View of Millsborough Crescent

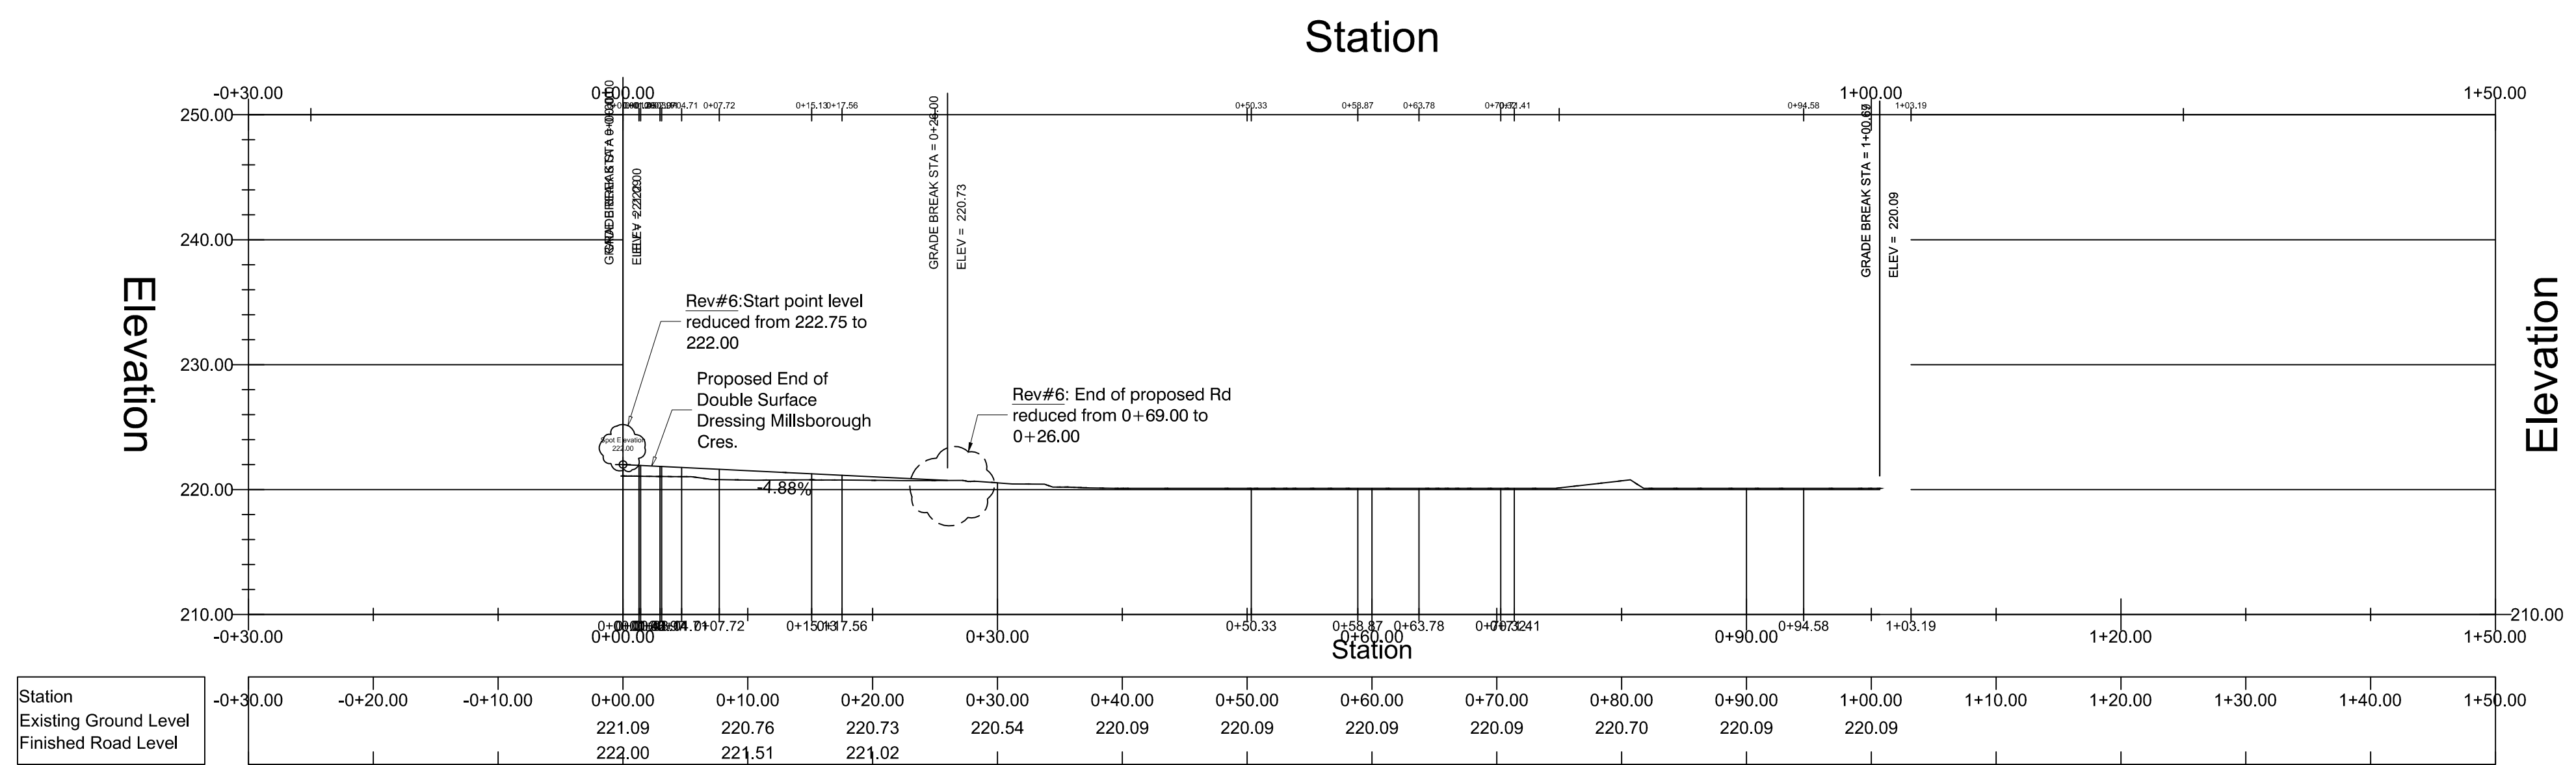

SHEET TITLE		
- Millsborough Ave Section & Profile		
DRAWN BY		
ELH		